



Note - This drawing is a sample drawing only & this cannot use for concrete. Copyright © 2018 Quantum Engineering All rights reserved.

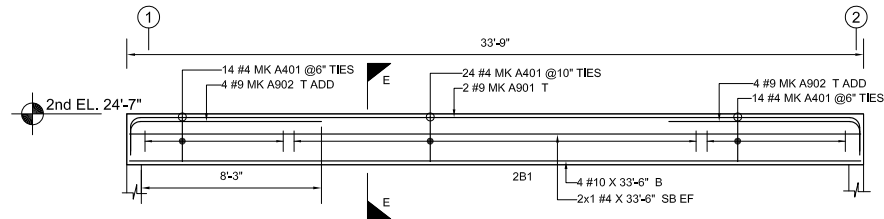


BEAM ELEVATION - 05

SCALE: 1/4" = 1'-0"

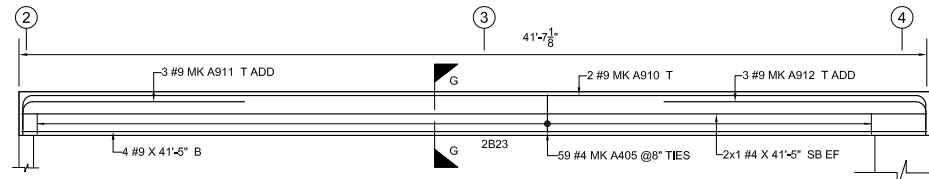


BEAM ELEVATION - 12

SCALE: 1/4" = 1'-0"

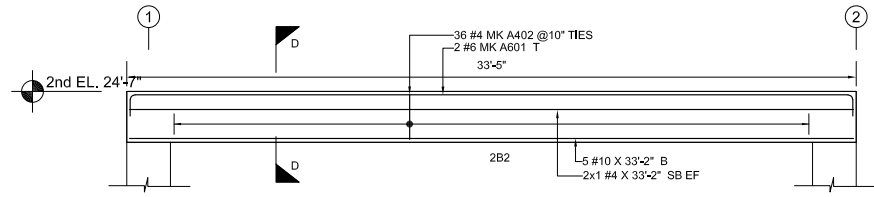


BEAM ELEVATION - 04

SCALE: 1/4" = 1'-0"

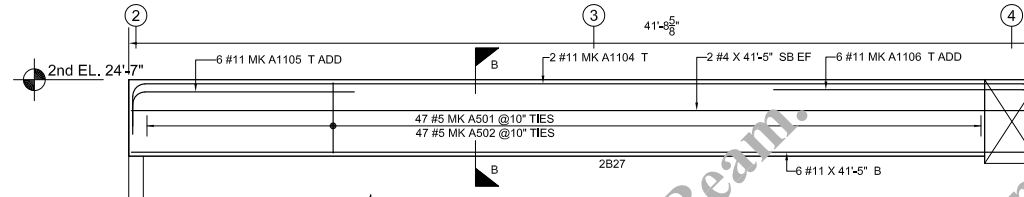


BEAM ELEVATION - 11

SCALE: 1/4" = 1'-0"

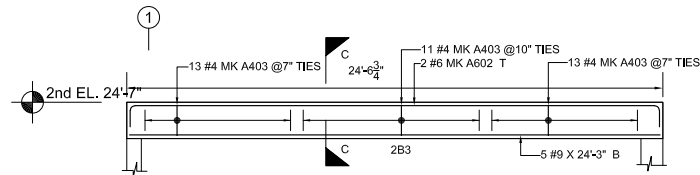


BEAM ELEVATION - 03

SCALE: 1/4" = 1'-0"

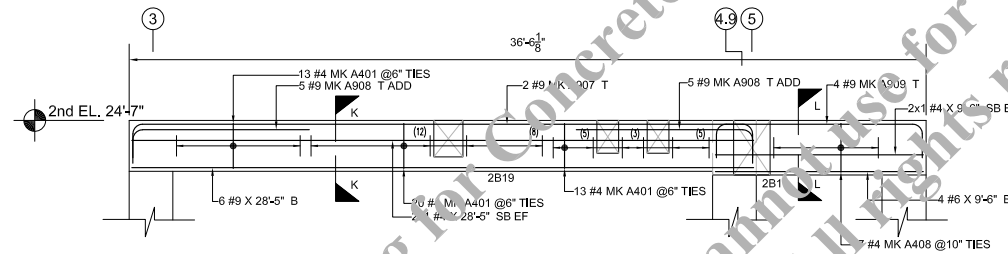


BEAM ELEVATION - 10

SCALE: 1/4" = 1'-0"

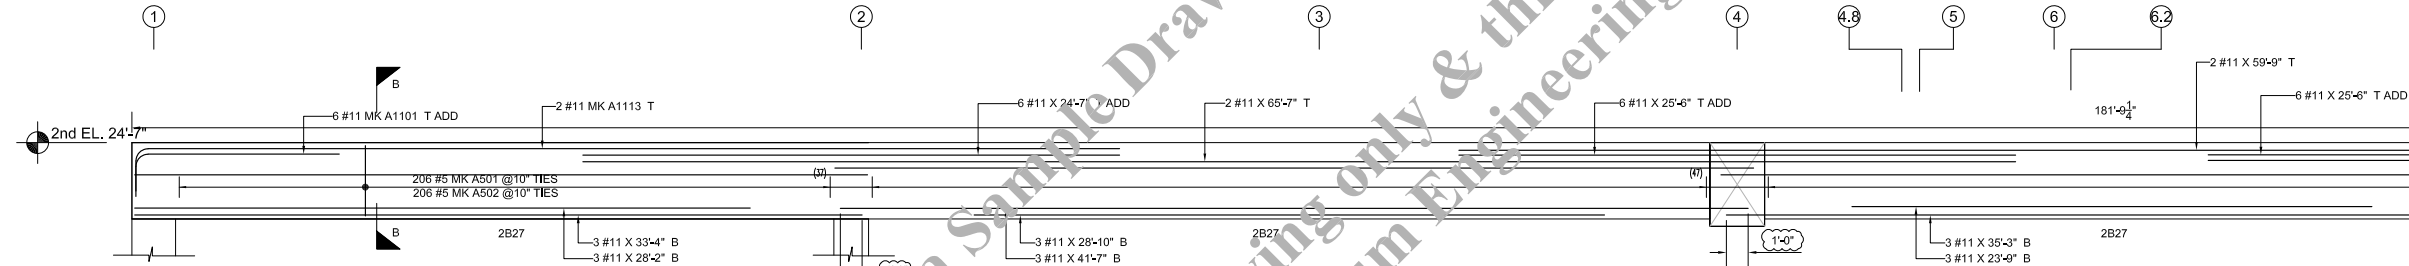


BEAM ELEVATION - 02

SCALE: 1/4" = 1'-0"

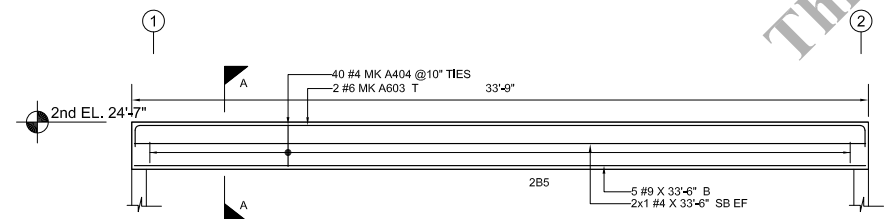

BEAM ELEVATION - 01

SCALE: 1/4" = 1'-0"


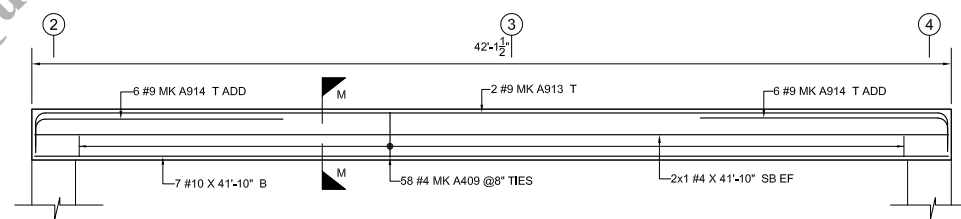


BEAM ELEVATION - 13

SCALE: 1/4" = 1'-0"

Drawing Sheet: RB-02				BENDING DETAILS															
Bar Mark	Qty	Size	Total Length	Type	'A'	'B'	'C'	'D'	'E'	'F'	'G'	'H'	'J'	'K'	'O'	'R'			
A401	98	#4	7'-5"	T1	0'-4"	2'-1"	1'-3"	2'-1"	1'-3"										
A402	36	#4	7'-9"	T1	0'-4"	2'-1"	1'-5"	2'-1"	1'-5"										
A403	37	#4	6'-5"	T1	0'-4"	1'-5"	1'-5"	1'-5"	1'-5"										
A404	40	#4	7'-1"	T1	0'-4"	1'-11"	1'-3"	1'-11"	1'-3"										
A405	59	#4	6'-5"	T1	0'-4"	1'-9"	1'-1"	1'-9"	1'-1"										
A408	7	#4	8'-1"	T1	0'-4"	2'-3"	1'-5"	2'-3"	1'-5"										
A409	58	#4	8'-5"	T1	0'-4"	2'-1"	1'-9"	2'-1"	1'-9"										
A501	253	#5	11'-11"	T1	0'-0"	3'-3"	2'-3"	3'-3"	2'-3"										
A502	253	#5	10'-1"	T1	0'-6"	3'-3"	1'-4"	3'-3"	1'-4"										
A601	2	#6	35'-2"																
A602	2	#6	26'-3"																
A603	2	#6	35'-6"																
A901	2	#9	12'-8"																
A902	8	#9	10'-4"																
A907	2	#9	31'-7"																
A908	10	#9	9'-8"																
A909	4	#9	12'-8"																
A910	2	#9	44'-7"																
A911	3	#9	11'-9"																
A913	3	#9	13'-7"																
A918	2	#9	45'-0"																
A919	12	#9	12'-11"																
A1101	6	#11	11'-4"																
A1104	2	#11	45'-5"																
A1105	6	#11	12'-2"																
A1106	2	#11	14'-0"																
A1111	2	#11	47'-1"																


Bar list produced by HobaCAD 2018

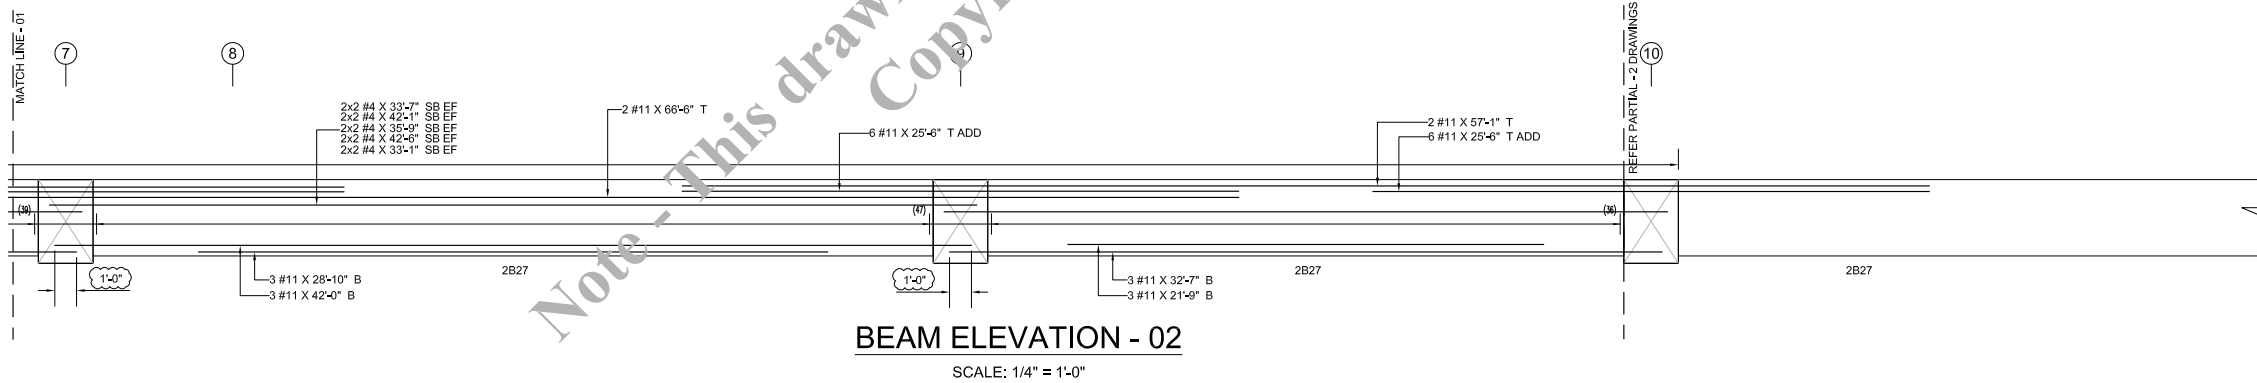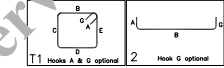

BEAM ELEVATION - 02


SCALE: 1/4" = 1'-0"

This is a Sample Drawing for Concrete Beam. This cannot be used for commercial purposes. All rights reserved. Copyright © 2018 Quantum Engineering

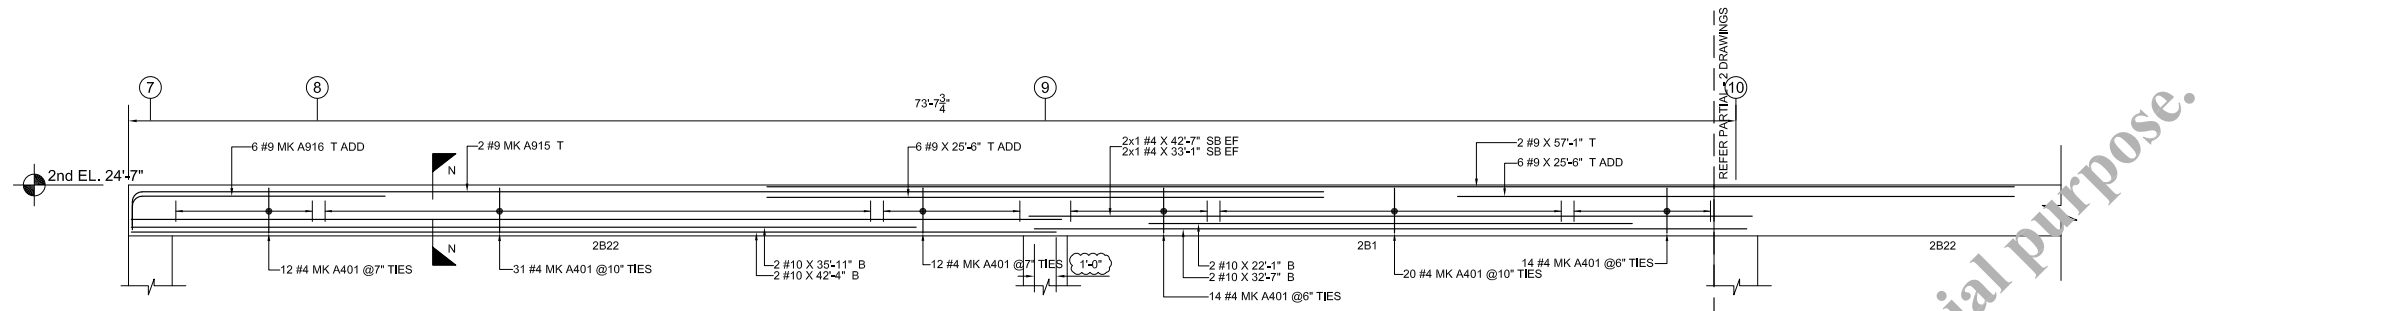

BEAM ELEVATION - 14

SCALE: 1/4" = 1'-0"

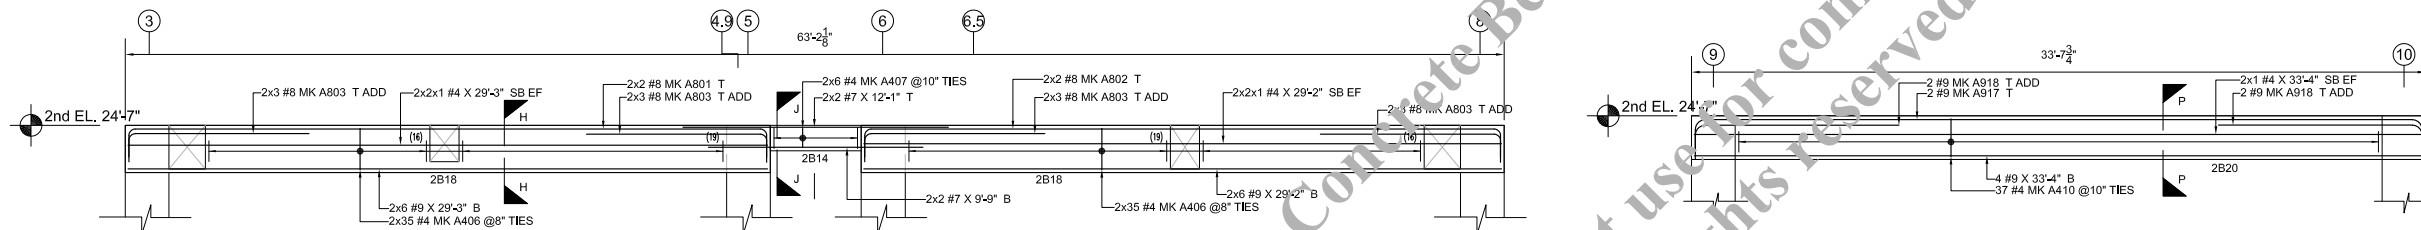


BEAM ELEVATION - 09

SCALE: 1/4" = 1'-0"

2 LOCATIONS


BEAM ELEVATION - 15

SCALE: 1/4" = 1'-0"

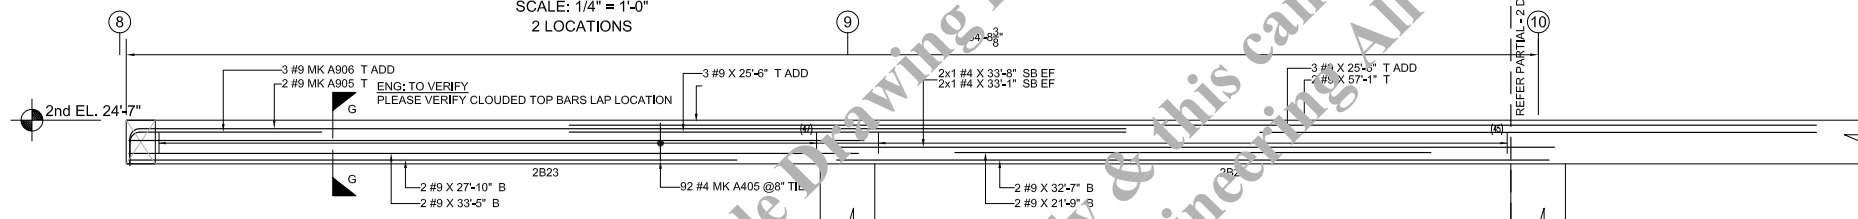


BEAM ELEVATION - 08

SCALE: 1/4" = 1'-0"

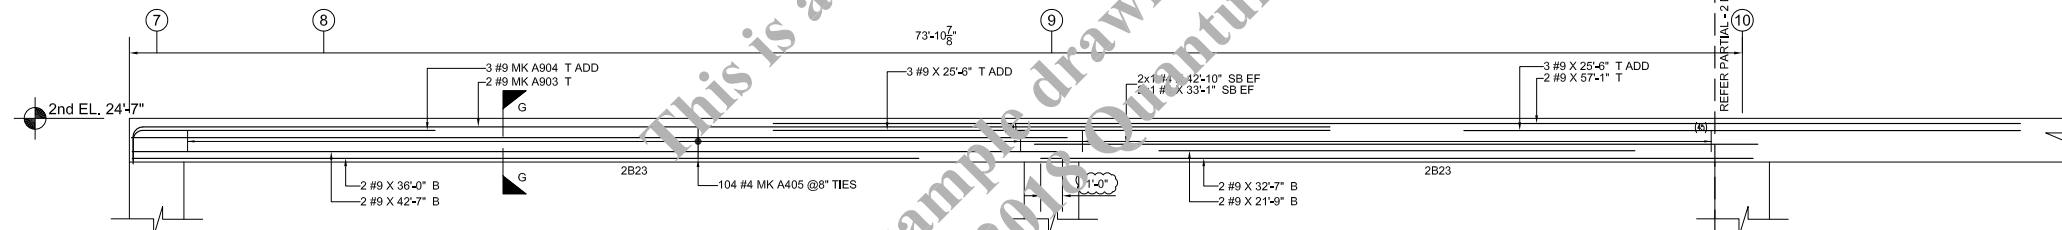

BEAM ELEVATION - 07


SCALE: 1/4" = 1'-0"

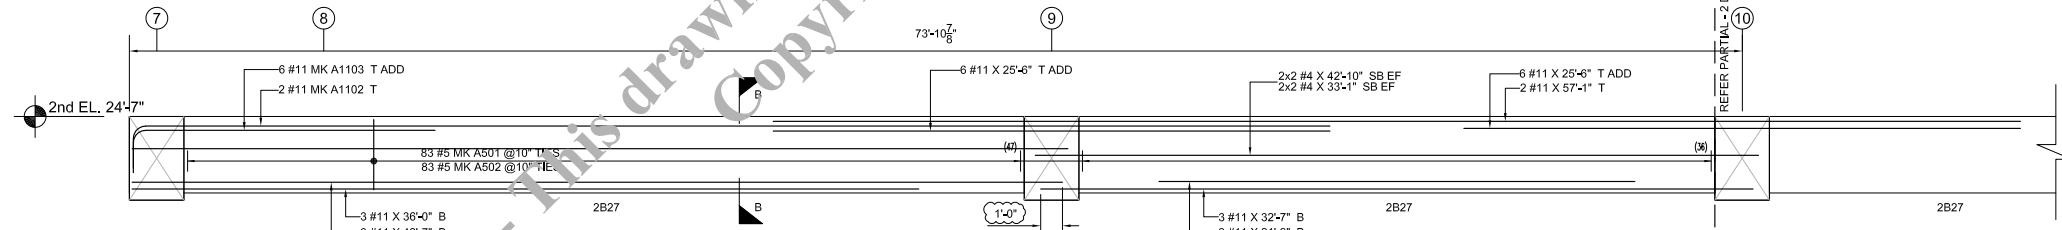

BEAM ELEVATION - 06


SCALE: 1/4" = 1'-0"

This is a Sample Drawing for Concrete Beam. This drawing is a sample drawing only & this cannot use for commercial purpose. All rights reserved. Copyright © 2019 Quantum Engineering

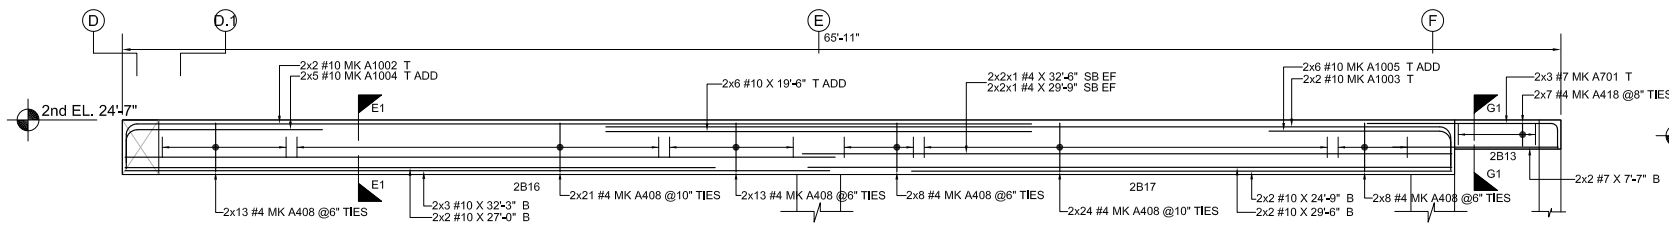


BEAM ELEVATION - 24

SCALE: 1/4" = 1'-0"
2 LOCATION

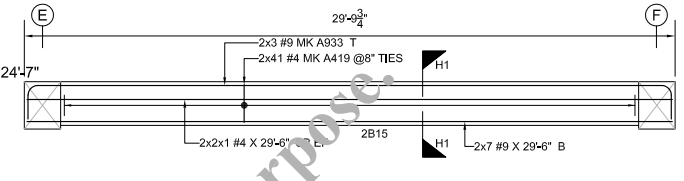


BEAM ELEVATION - 25

SCALE: 1/4" = 1'-0"
2 LOCATION

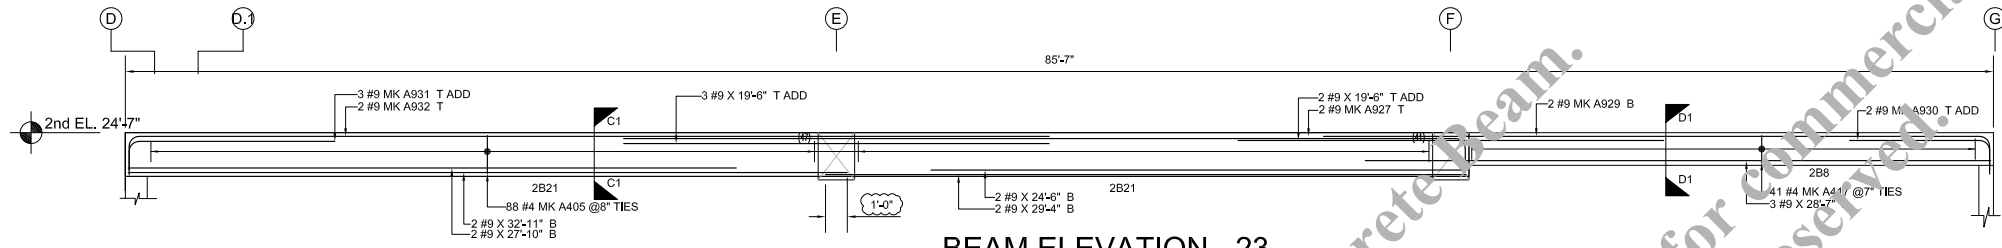


BEAM ELEVATION - 23

SCALE: 1/4" = 1'-0"

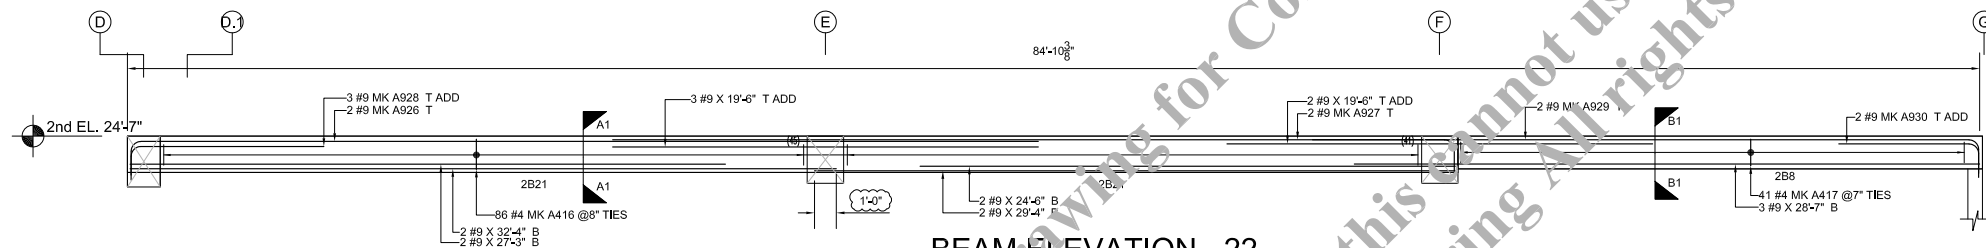


BEAM ELEVATION - 22

SCALE: 1/4" = 1'-0"

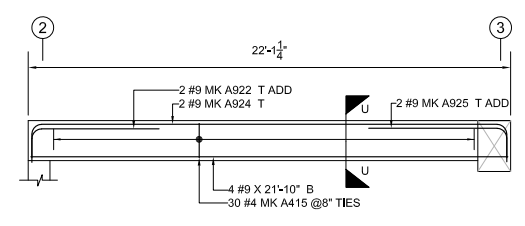


BEAM ELEVATION - 20

SCALE: 1/4" = 1'-0"

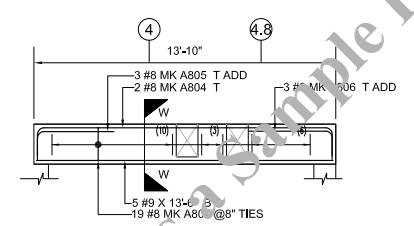


BEAM ELEVATION - 21

SCALE: 1/4" = 1'-0"

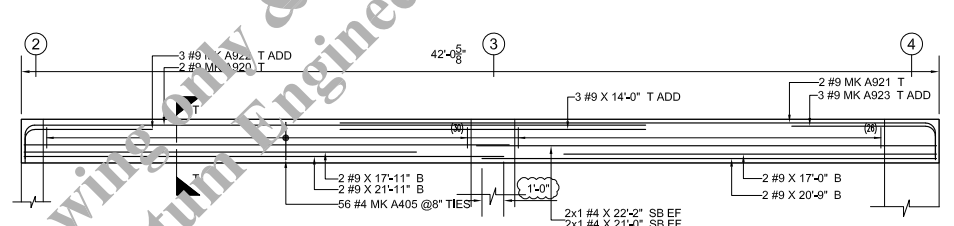


BEAM ELEVATION - 19

SCALE: 1/4" = 1'-0"

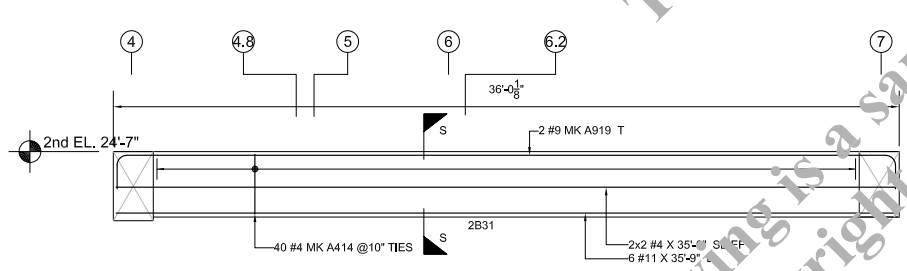


BEAM ELEVATION - 18

SCALE: 1/4" = 1'-0"

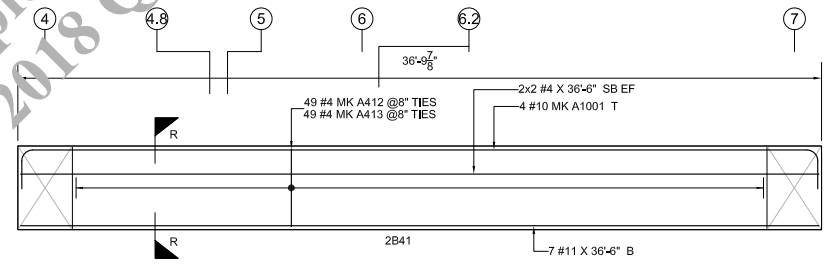


BEAM ELEVATION - 17

SCALE: 1/4" = 1'-0"

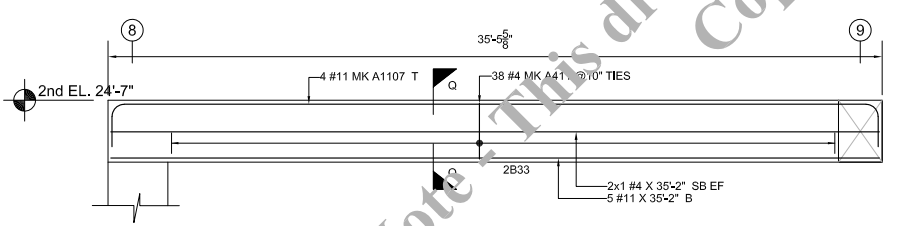

BEAM ELEVATION - 16


SCALE: 1/4" = 1'-0"

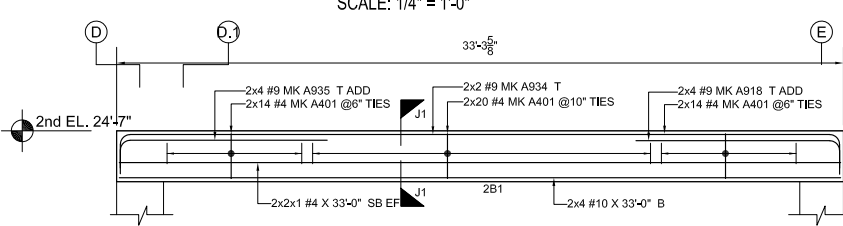


BEAM ELEVATION - 26

SCALE: 1/4" = 1'-0"
2 LOCATION


This is a sample drawing for Concrete Beam. This drawing is a sample drawing & this cannot use for Commercial purpose. Copyright © 2018 Quantum Engineering All rights reserved.

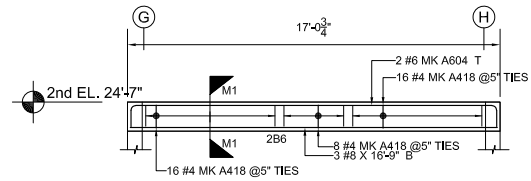


BEAM ELEVATION - 29
SCALE: 1/4" = 1'-0"

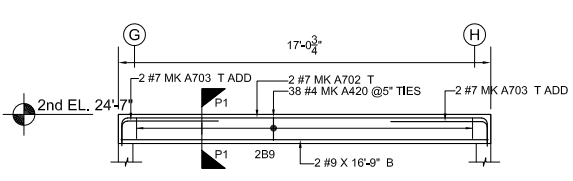


BEAM ELEVATION - 30
SCALE: 1/4" = 1'-0"

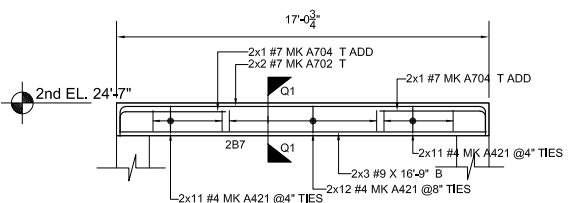


BEAM ELEVATION - 31
SCALE: 1/4" = 1'-0"
2 LOCATION

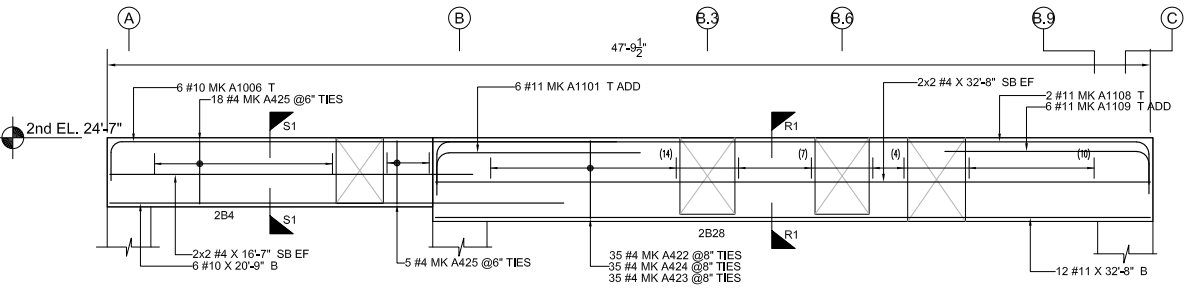


BEAM ELEVATION - 32
SCALE: 1/4" = 1'-0"

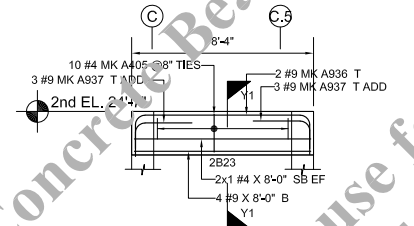


BEAM ELEVATION - 36
SCALE: 1/4" = 1'-0"

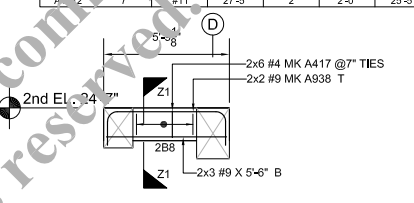


BEAM ELEVATION - 37
SCALE: 1/4" = 1'-0"
2 LOCATION

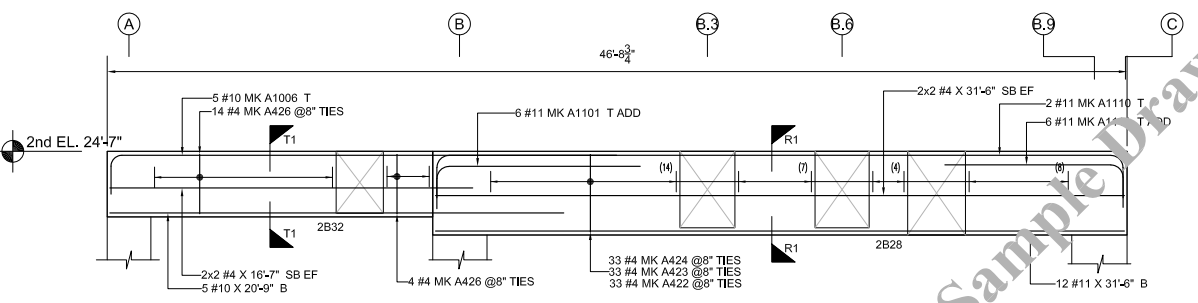


BEAM ELEVATION - 33
SCALE: 1/4" = 1'-0"

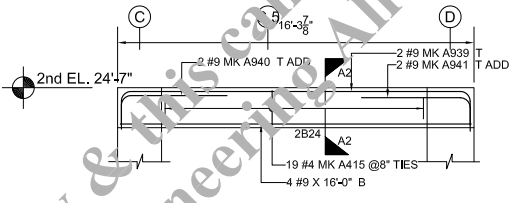


BEAM ELEVATION - 38
SCALE: 1/4" = 1'-0"

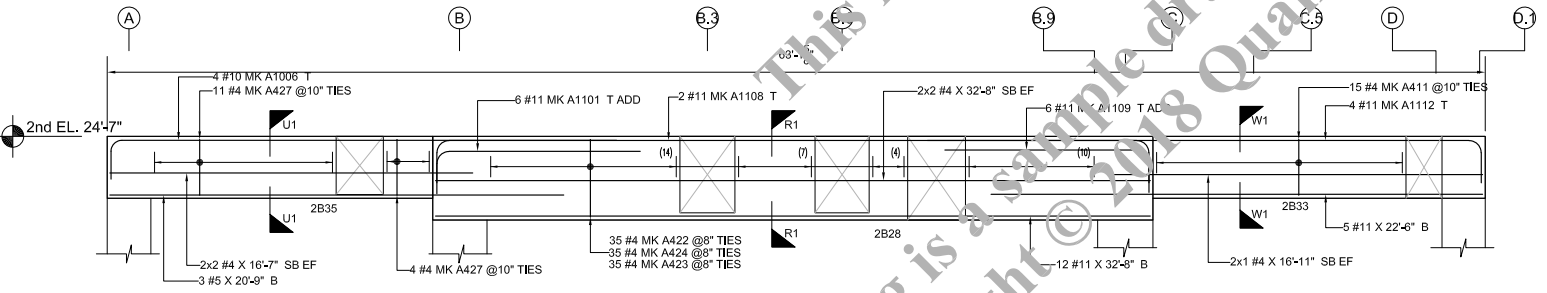


BEAM ELEVATION - 34
SCALE: 1/4" = 1'-0"

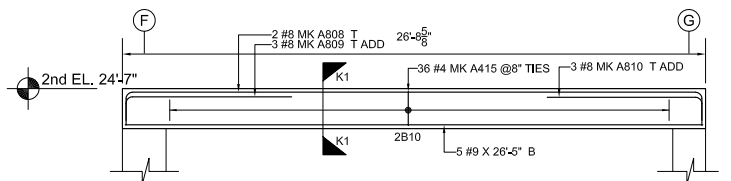

BEAM ELEVATION - 27
SCALE: 1/4" = 1'-0"

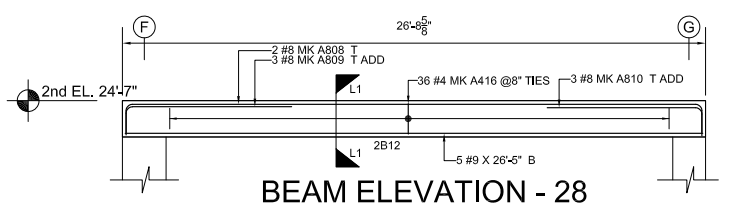


BEAM ELEVATION - 28
SCALE: 1/4" = 1'-0"

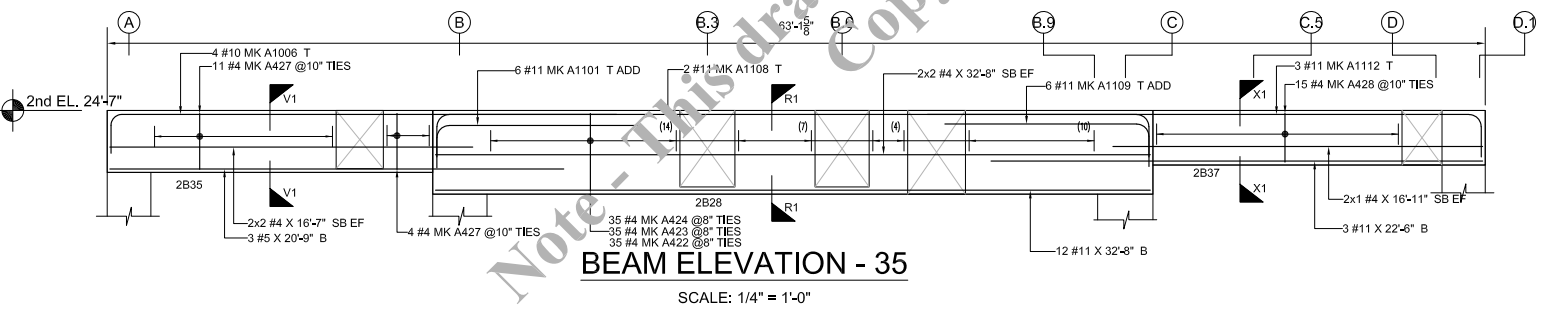

BEAM ELEVATION - 35
SCALE: 1/4" = 1'-0"

Bar list table with columns: Bar Mark, Qty, Size, Total Length, Type, 'A', 'B', 'C', 'D', 'E', 'F', 'G', 'H', 'I', 'J', 'K', 'L', 'M', 'N', 'O', 'P'. Includes a 'BENDING DETAILS' section with dimensions for various bar marks.

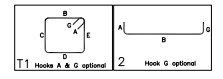

This is a Sample Drawing for Concrete Beam. Copyright © 2018 Quantum Engineering. All rights reserved.