



KEY PLAN
SCALE: 1/32" = 1'-0"

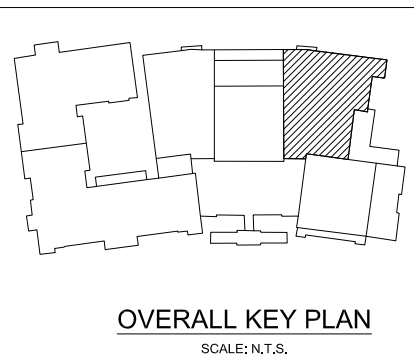

OVERALL KEY PLAN
SCALE: N.T.S.

NOTE
ALL REBAR SHALL BE BLACK, GRADE 60

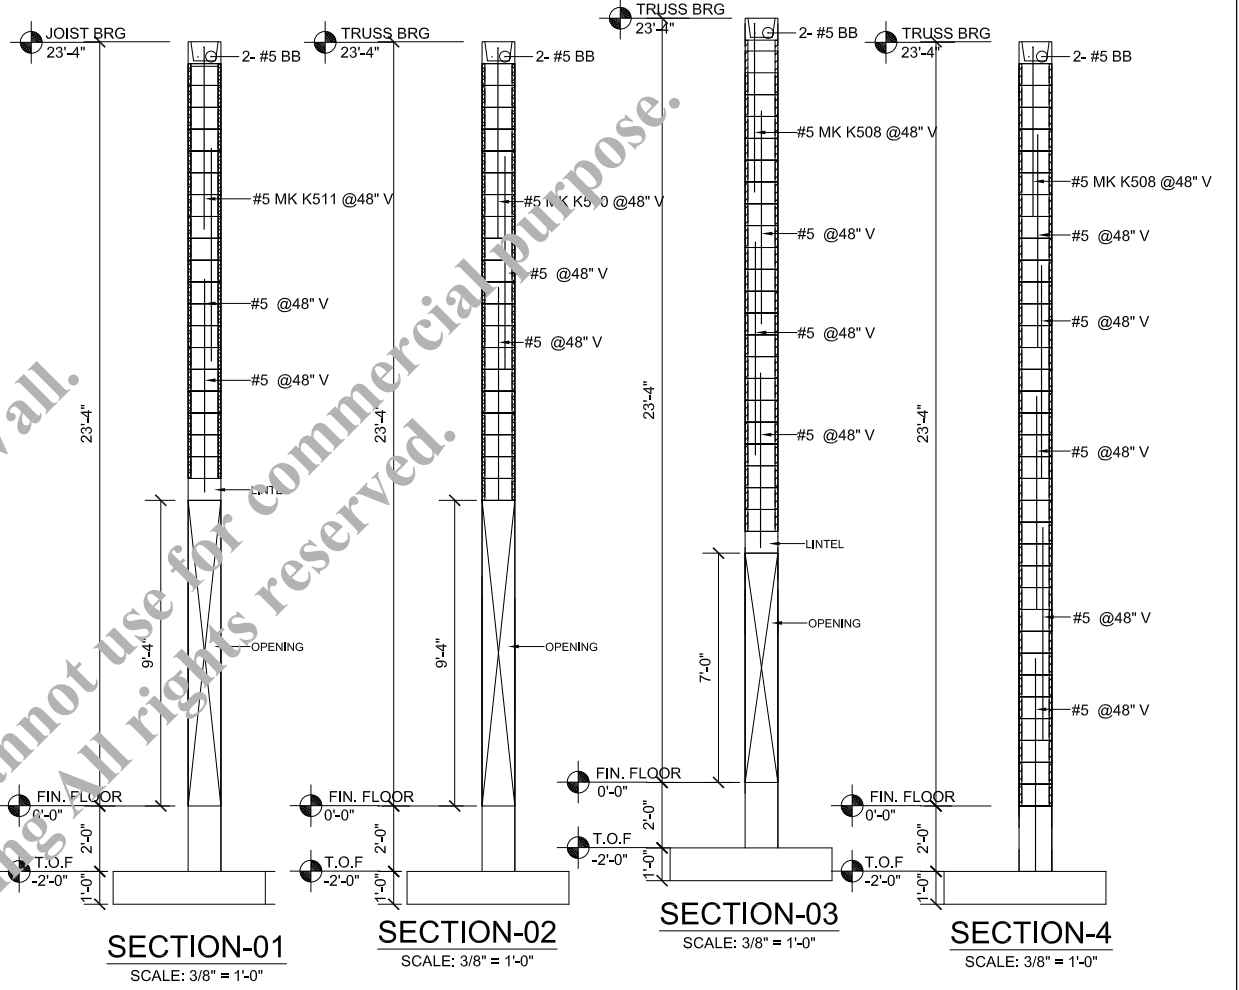


SECTION-01
SCALE: 3/8" = 1'-0"

SECTION-02
SCALE: 3/8" = 1'-0"

SECTION-03
SCALE: 3/8" = 1'-0"

SECTION-04
SCALE: 3/8" = 1'-0"

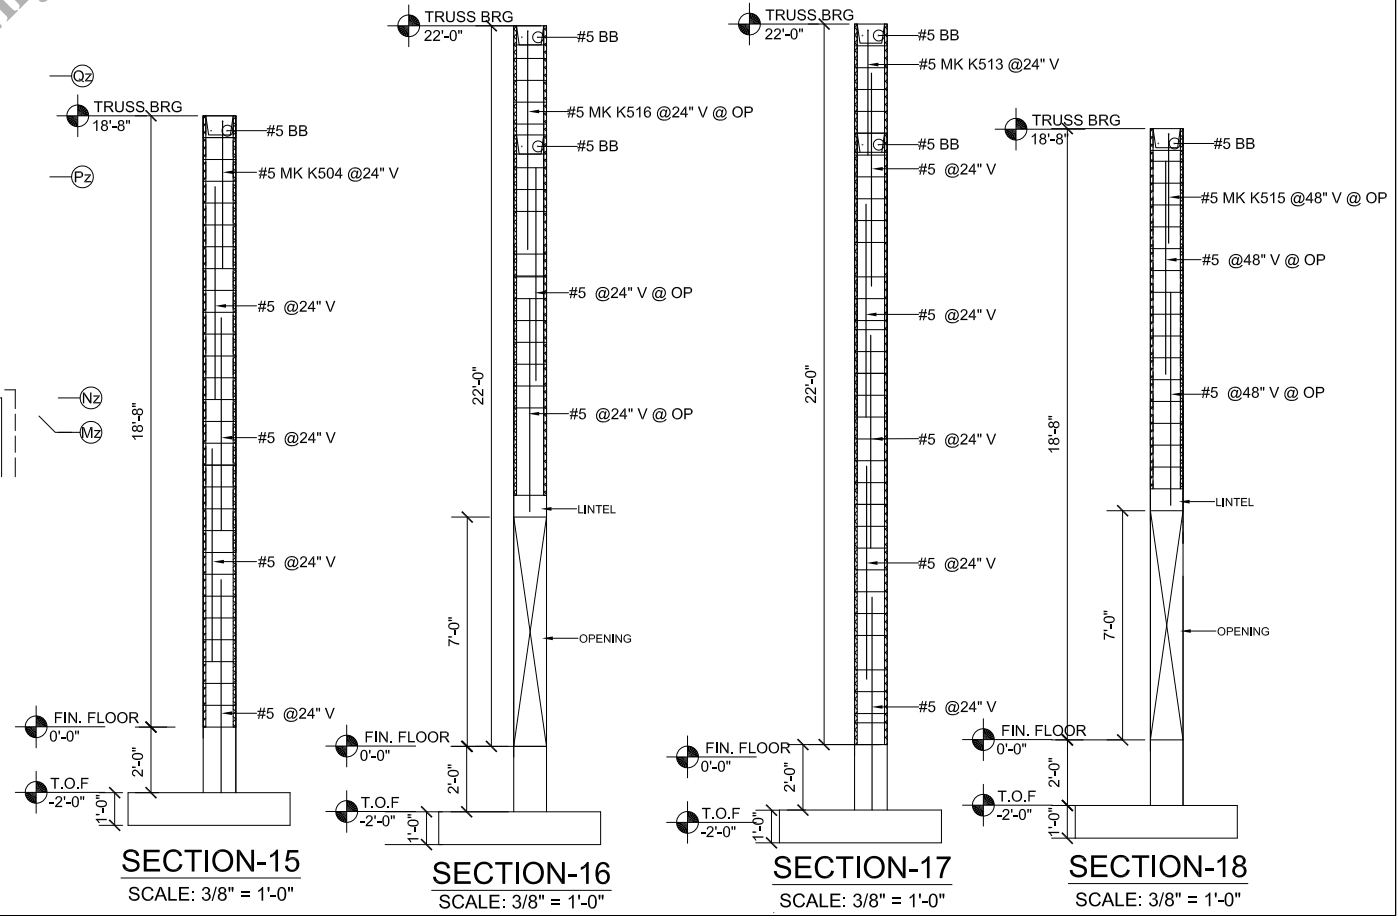






SECTION-15
SCALE: 3/8" = 1'-0"

SECTION-16
SCALE: 3/8" = 1'-0"


SECTION-17
SCALE: 3/8" = 1'-0"

SECTION-18
SCALE: 3/8" = 1'-0"


Note - This drawing is a sample drawing only & this cannot use for commercial purpose. Copyright © 2018 Quantum Engineering All rights reserved.

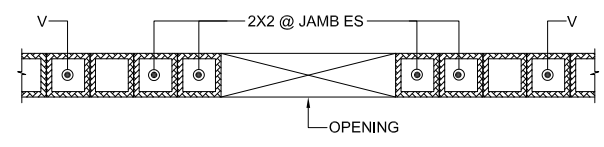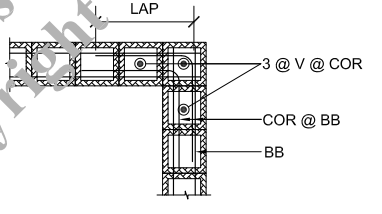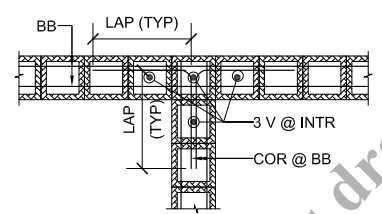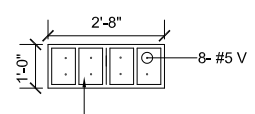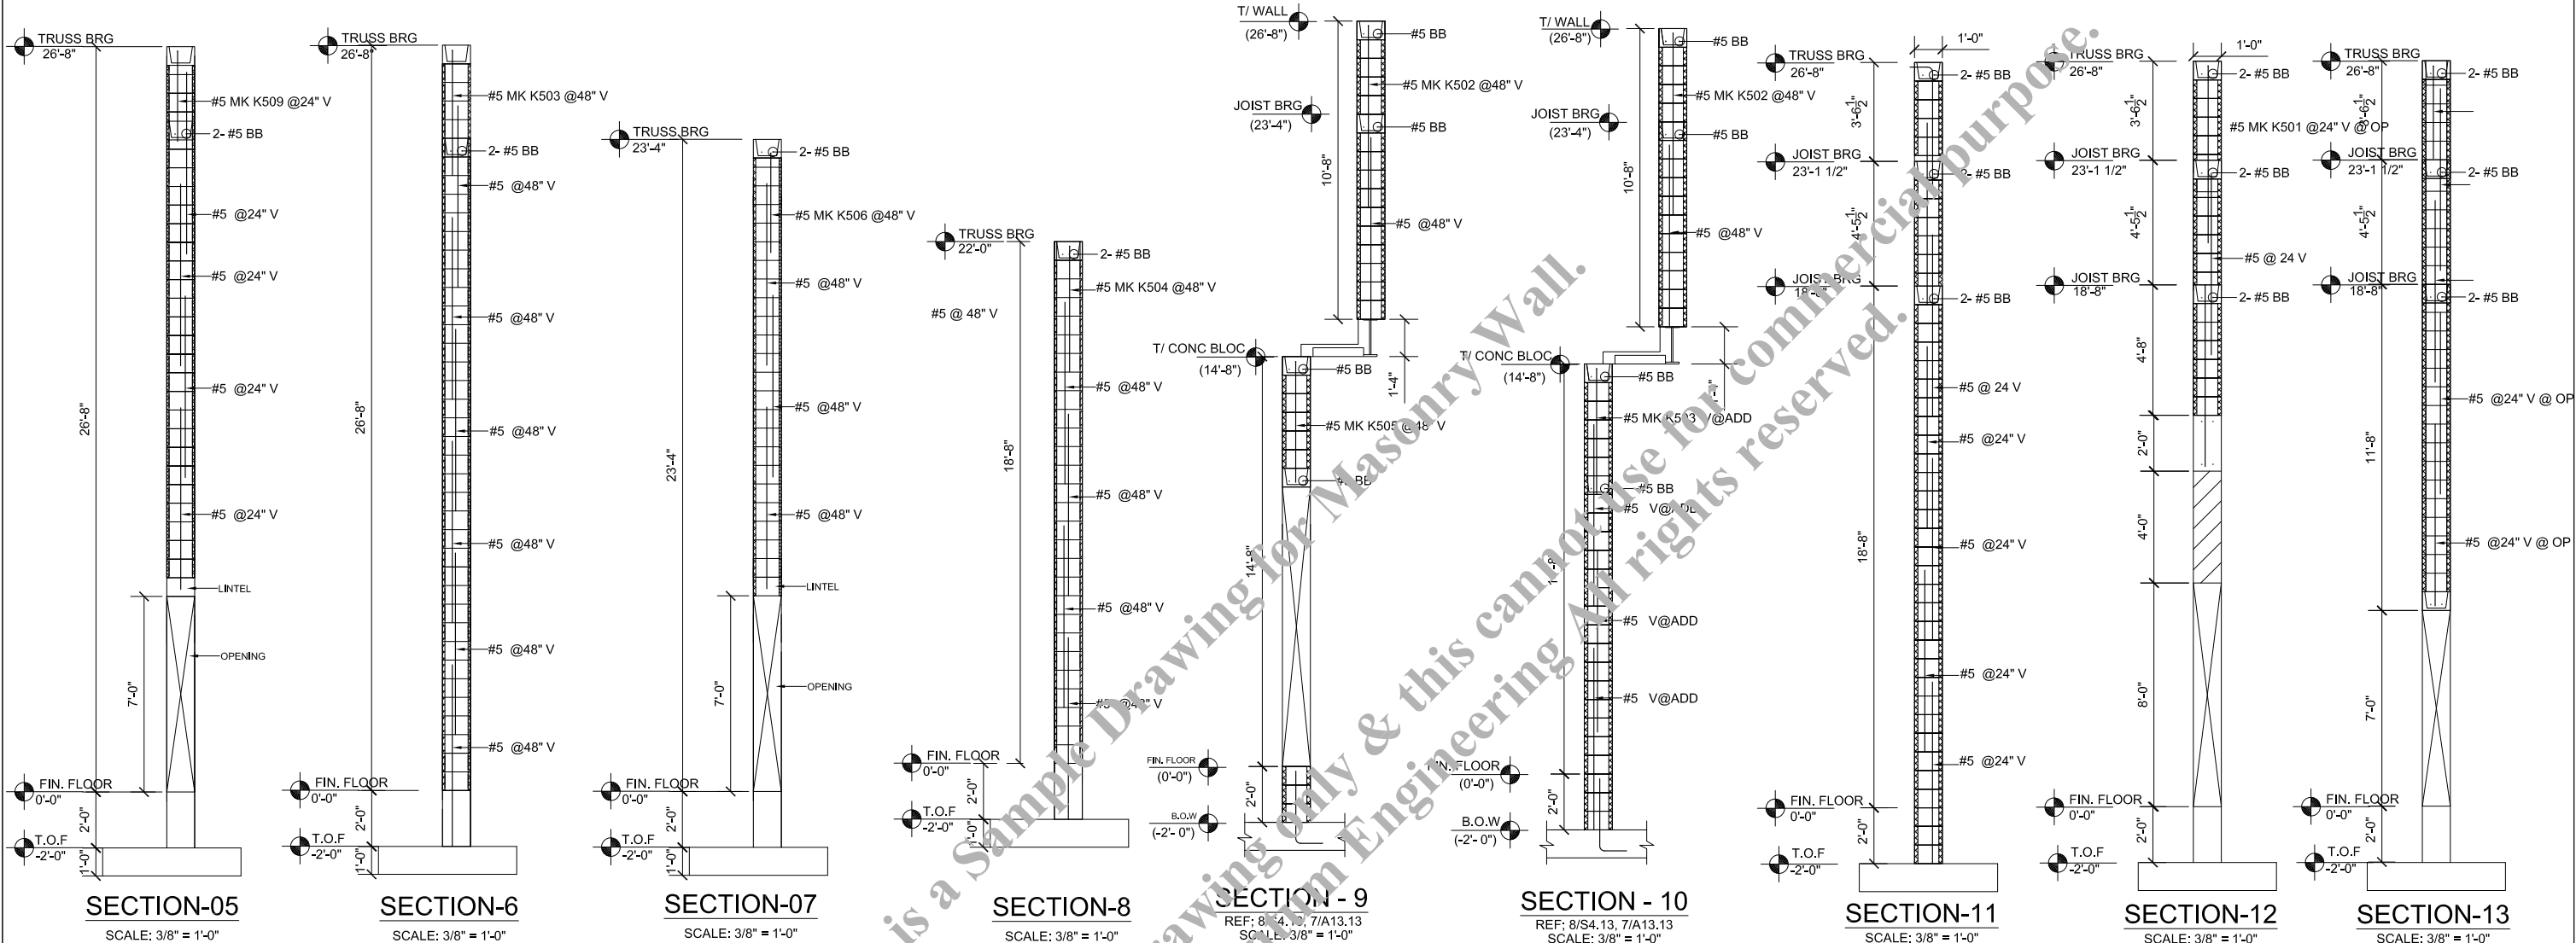

NOTE
ALL REBAR SHALL BE BLACK, GRADE 60

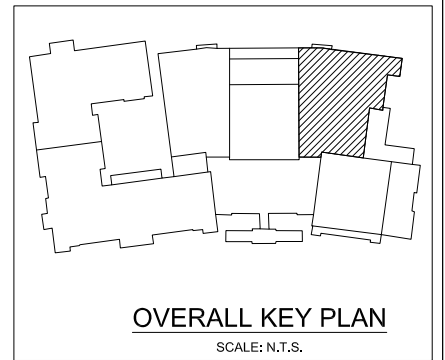


This is a Sample Drawing for Masonry Wall. & this cannot be used for commercial purpose. All rights reserved. © 2018 Quantum Engineering

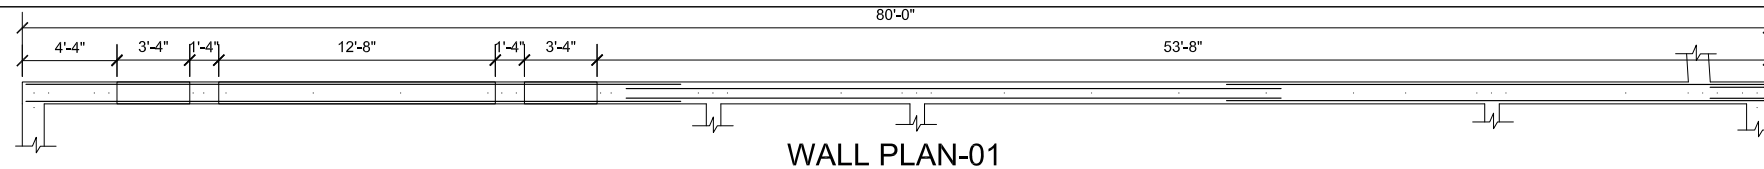


WALL PLAN-01
SCALE: 1/4" = 1'-0"


Drawing Sheet : RKU-05				BENDING DETAILS												
Bar Mark	Qty	Size	Total Length	Type	'A'	'B'	'C'	'D'	'E'	'F'	'G'	'H'	'J'	'K'	'O'	'R'
B501	8	#5	5'-0"	17		2'-6"	2'-6"									
K502	16	#5	7'-4"	2	0'-10"	6'-6"										
K503	36	#5	5'-4"	2	0'-10"	4'-6"										
K508	17	#5	6'-0"	2	0'-10"	5'-2"										
K510	4	#5	6'-8"	2	0'-10"	5'-10"										
K511	1	#5	6'-5"	2	0'-10"	5'-7"										
K512	1	#5	4'-0"	2	0'-10"	3'-2"										

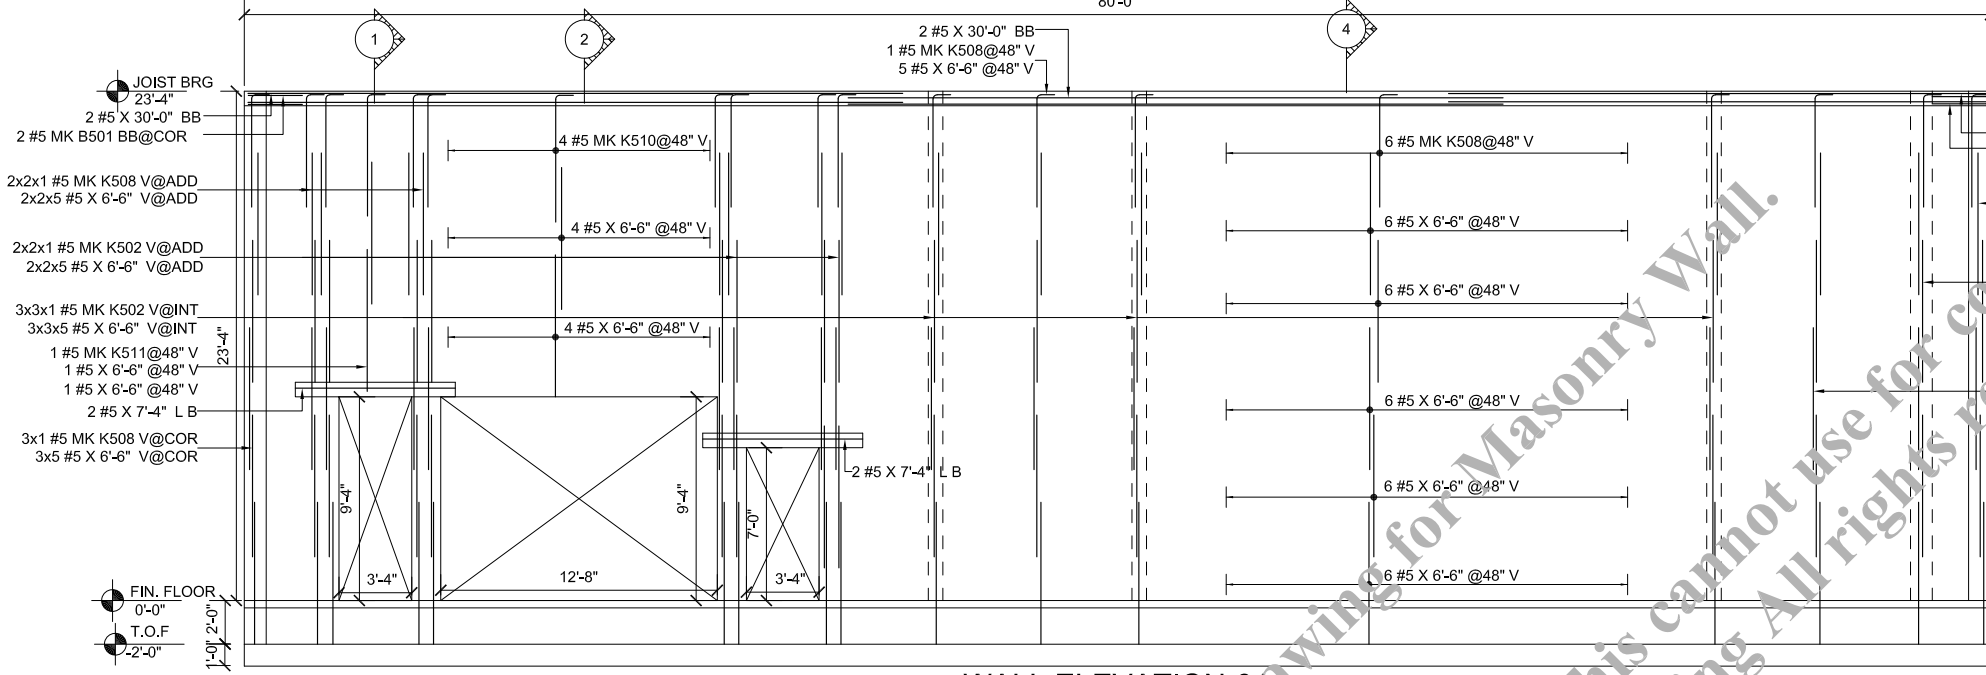

WALL ELEVATION-01
SCALE: 1/4" = 1'-0"

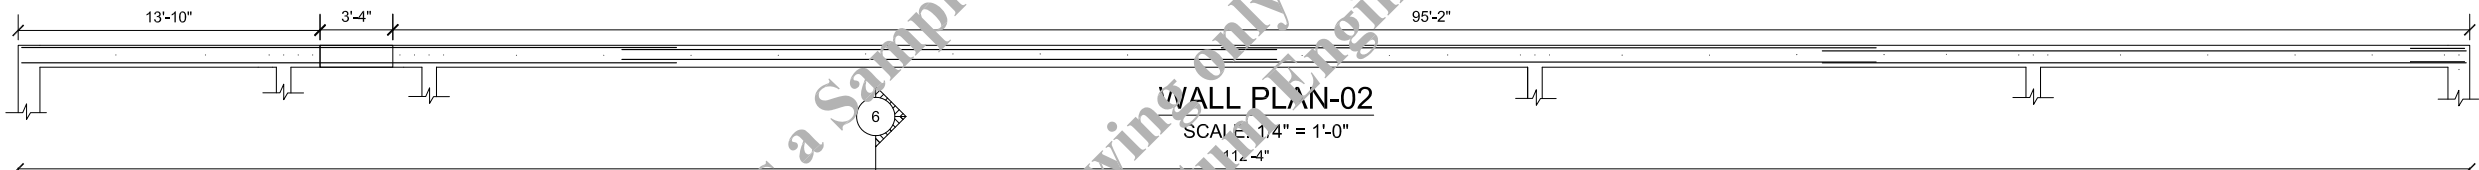


WALL PLAN-02
SCALE: 1/4" = 1'-0"

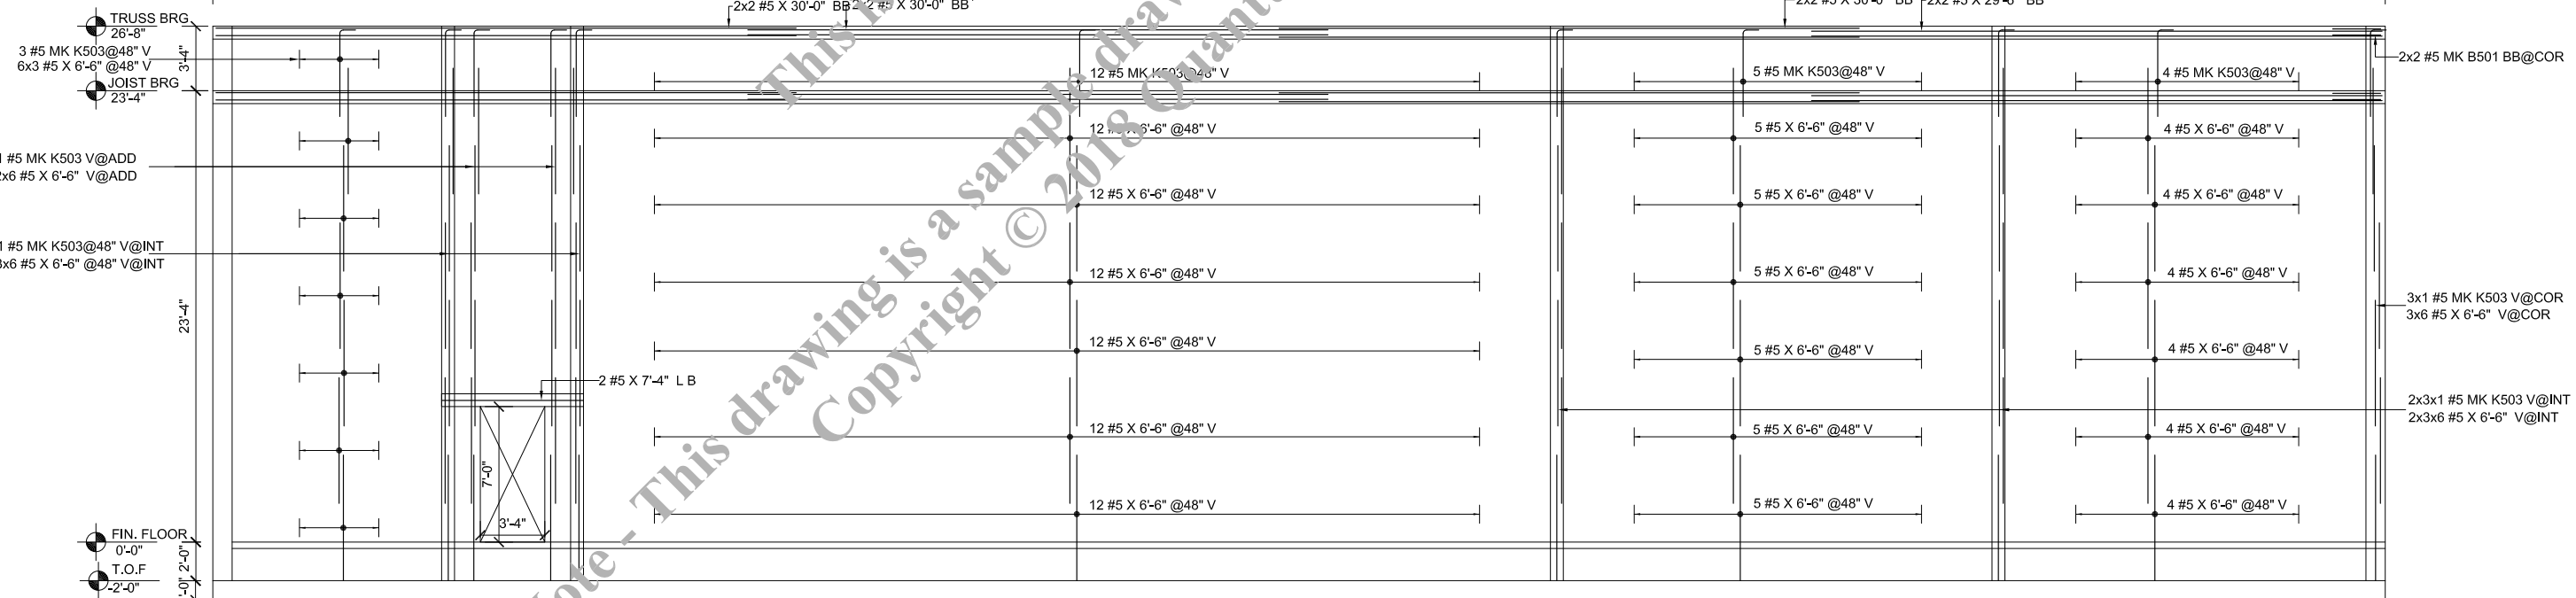

WALL ELEVATION-02
SCALE: 1/4" = 1'-0"


Note - This drawing is a sample drawing only & this cannot use for commercial purposes. Copyright © 2018 Quantum Engineering All rights reserved.

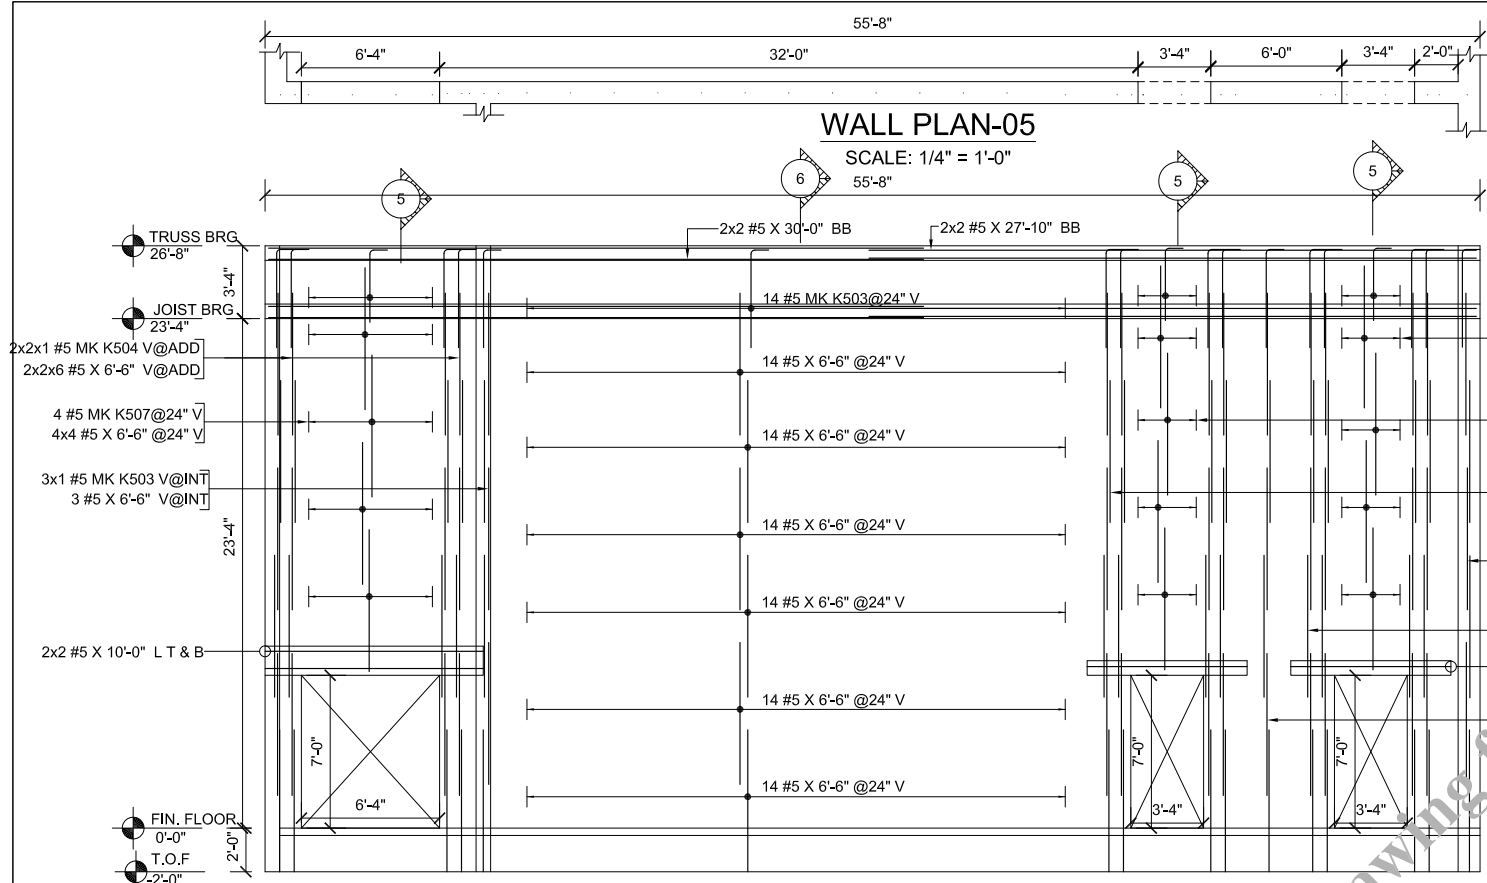

WALL ELEVATION-05
SCALE: 1/4" = 1'-0"
WALL TYPE-B




WALL PLAN-03
SCALE: 1/4" = 1'-0"

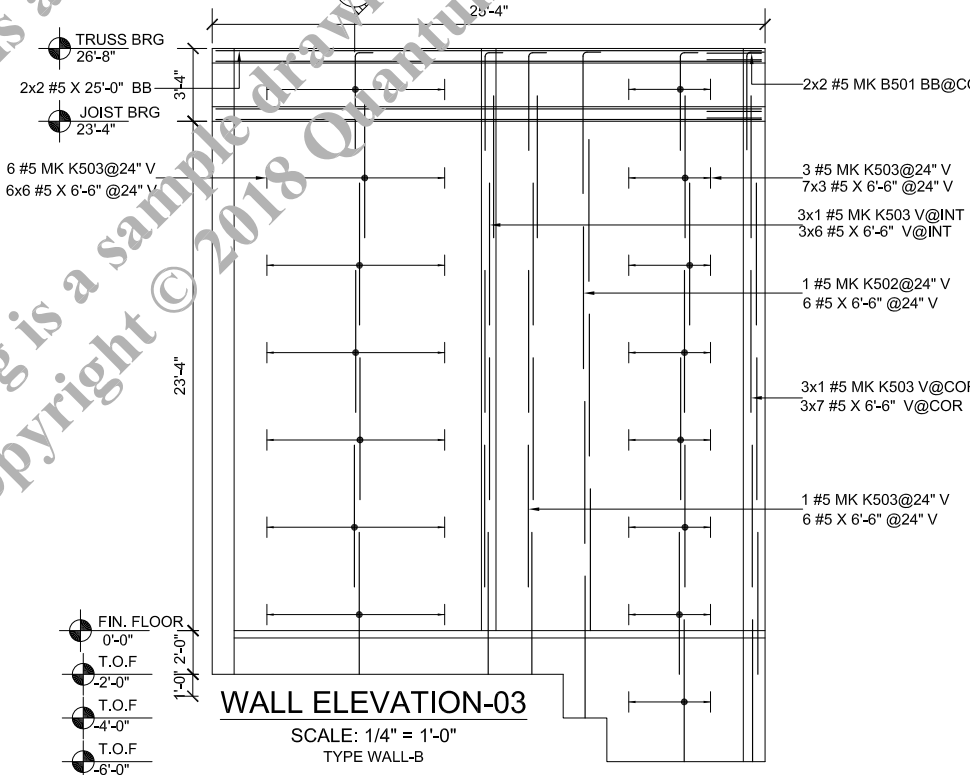

WALL ELEVATION-03
SCALE: 1/4" = 1'-0"
TYPE WALL-B



WALL PLAN-04
SCALE: 1/4" = 1'-0"

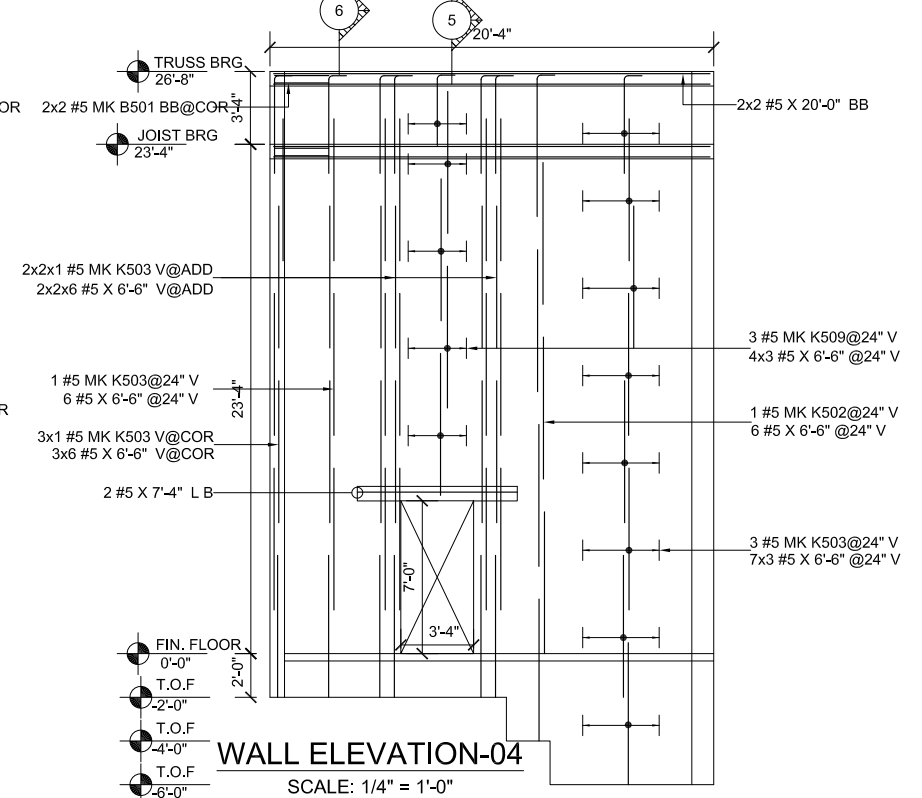


WALL ELEVATION-04
SCALE: 1/4" = 1'-0"
WALL TYPE-B

Drawing Sheet : RKU-06


BENDING DETAILS																
Bar Mark	Qty	Size	Total Length	Type	'A'	'B'	'C'	'D'	'E'	'F'	'G'	'H'	'J'	'K'	'O'	'R'
K503	50	#5	5'-4"	2	0'-10"											
K509	3	#5	4'-1"	2	0'-10"	3'-3"										
K502	2	#5	7'-4"	2	6'-0"	6'-6"										
B501	8	#5	5'-0"	17		2'-6"	2'-6"									
K504	13	#5	5'-4"	2	0'-10"	4'-6"										
K507	10	#5	4'-2"	2	0'-10"	3'-4"										

This is a Sample Drawing only & this cannot use for commercial purpose. Copyright © 2018 Quantum Engineering All rights reserved.


Drawing Sheet : RKU-07		BENDING DETAILS														
Bar Mark	Qty	Size	Total Length	Type	'A'	'B'	'C'	'D'	'E'	'F'	'G'	'H'	'J'	'K'	'O'	'R'
B501	12	#5	5'-0"	17		2'-0"	2'-6"									
K507	3	#5	4'-2"	2	0'-0"	3'-4"										
K504	48	#5	5'-4"	2	0'-10"	4'-6"										
K501	24	#5	7'-2"	2	0'-10"	6'-4"										
K508	28	#5	6'-4"	2	0'-10"	5'-2"										
K506	2	#5	4'-5"	2	0'-10"	3'-7"										
K201	69	#2	3'-2"	S6	0'-4"	2'-0"		0'-6"	2'-0"		0'-4"					

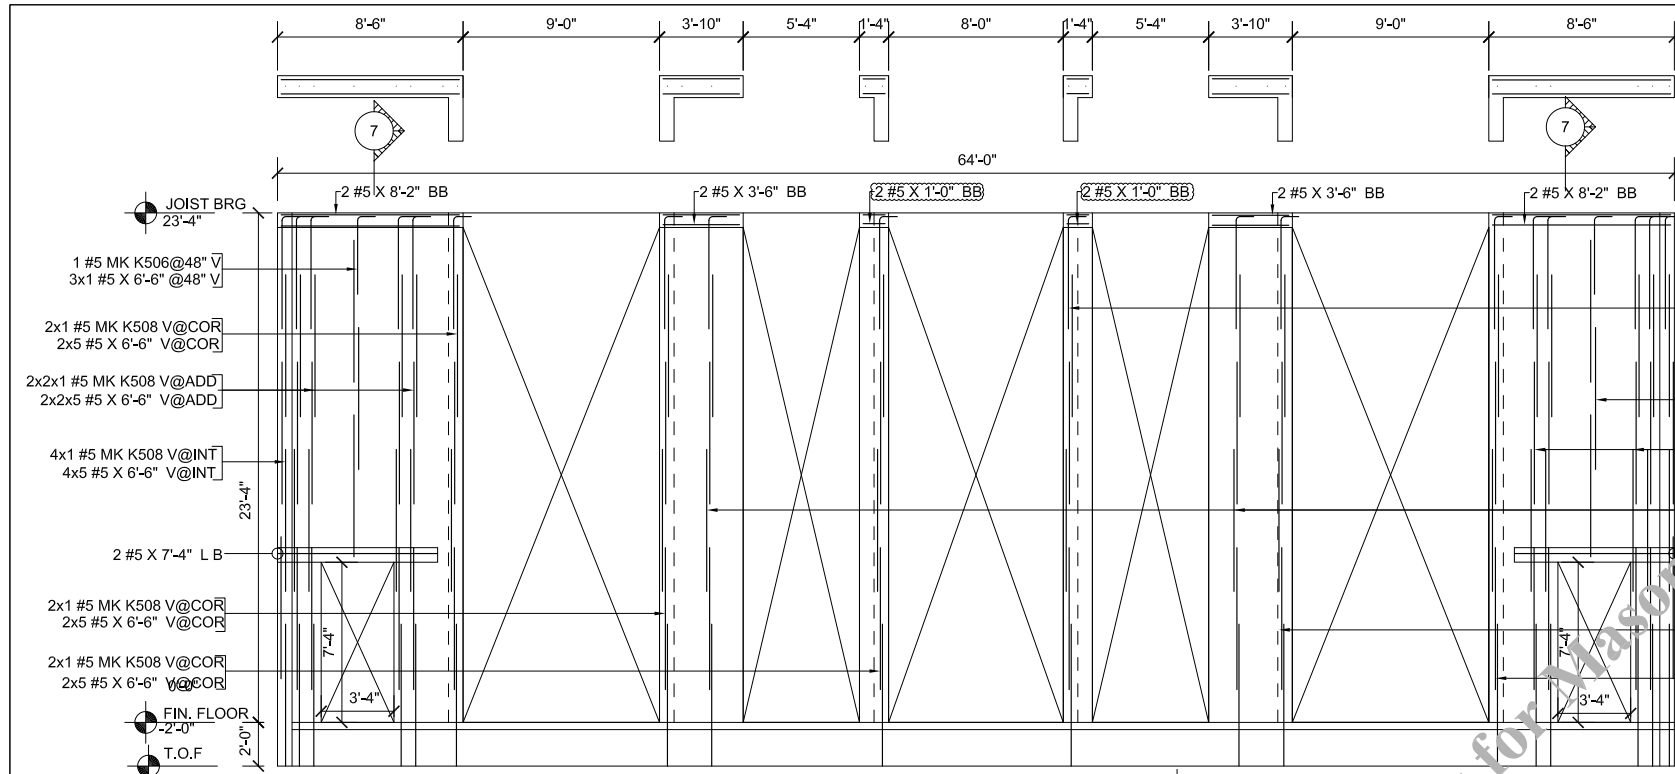

WALL ELEVATION-06
SCALE: 1/4" = 1'-0"

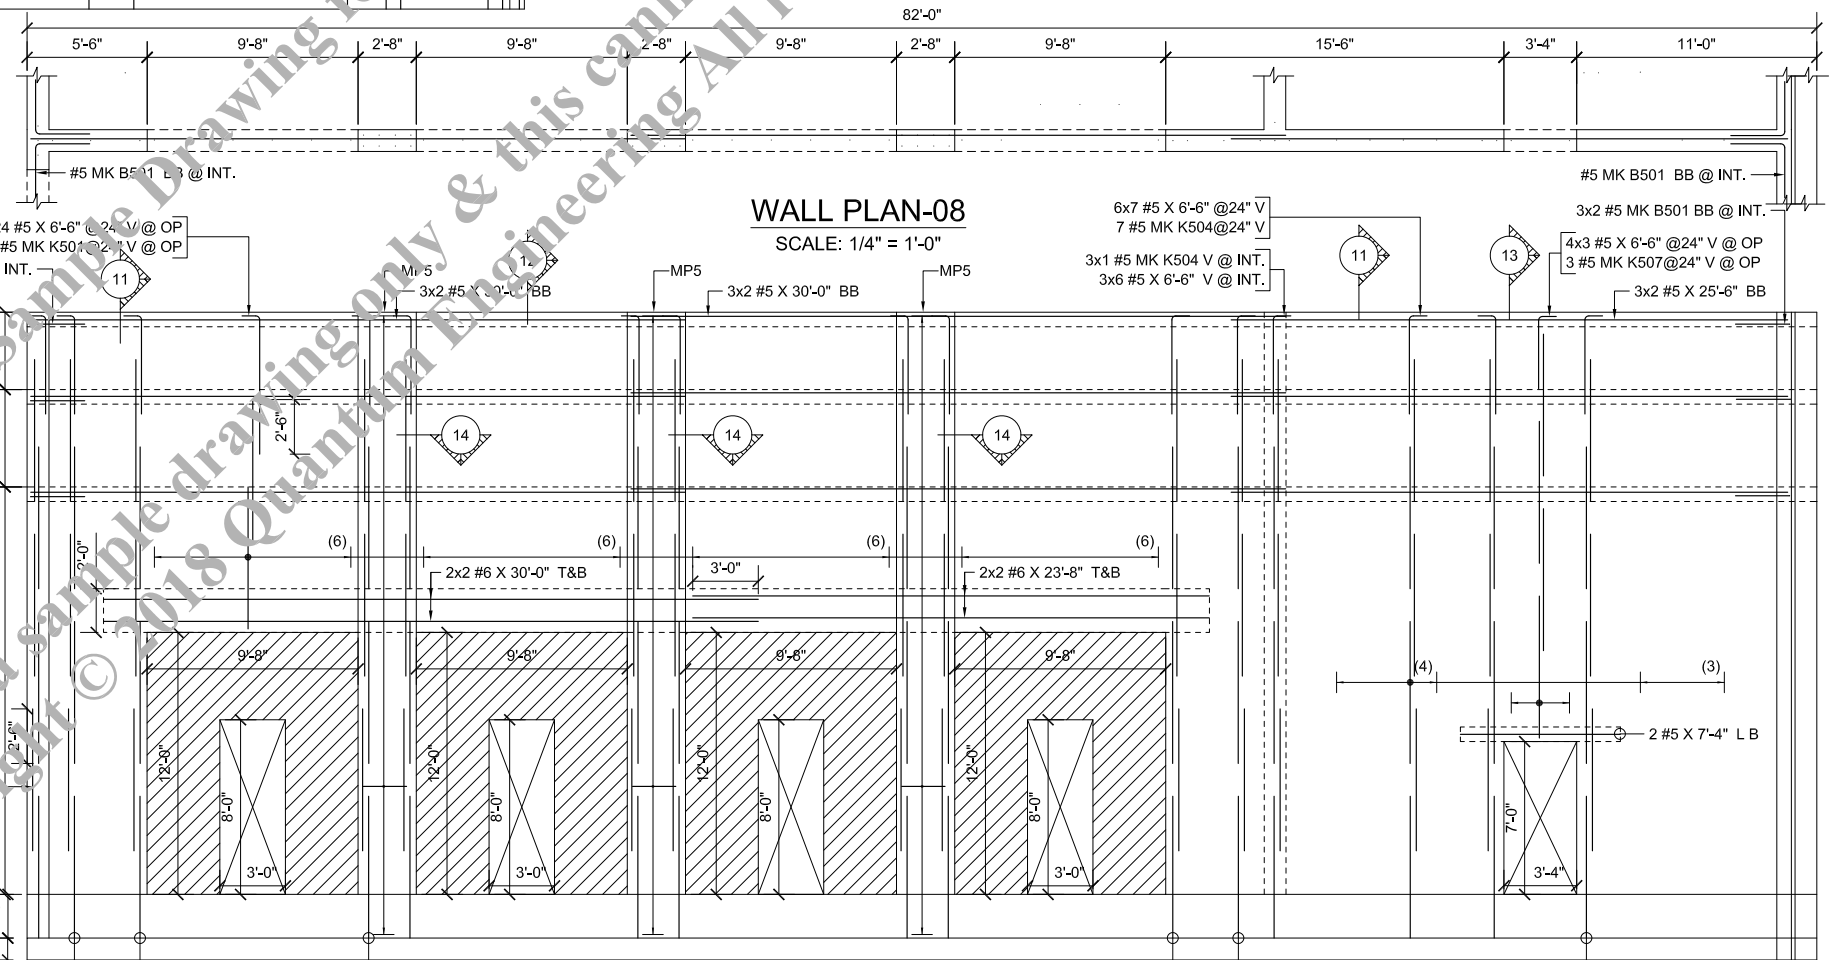


WALL PLAN-08
SCALE: 1/4" = 1'-0"

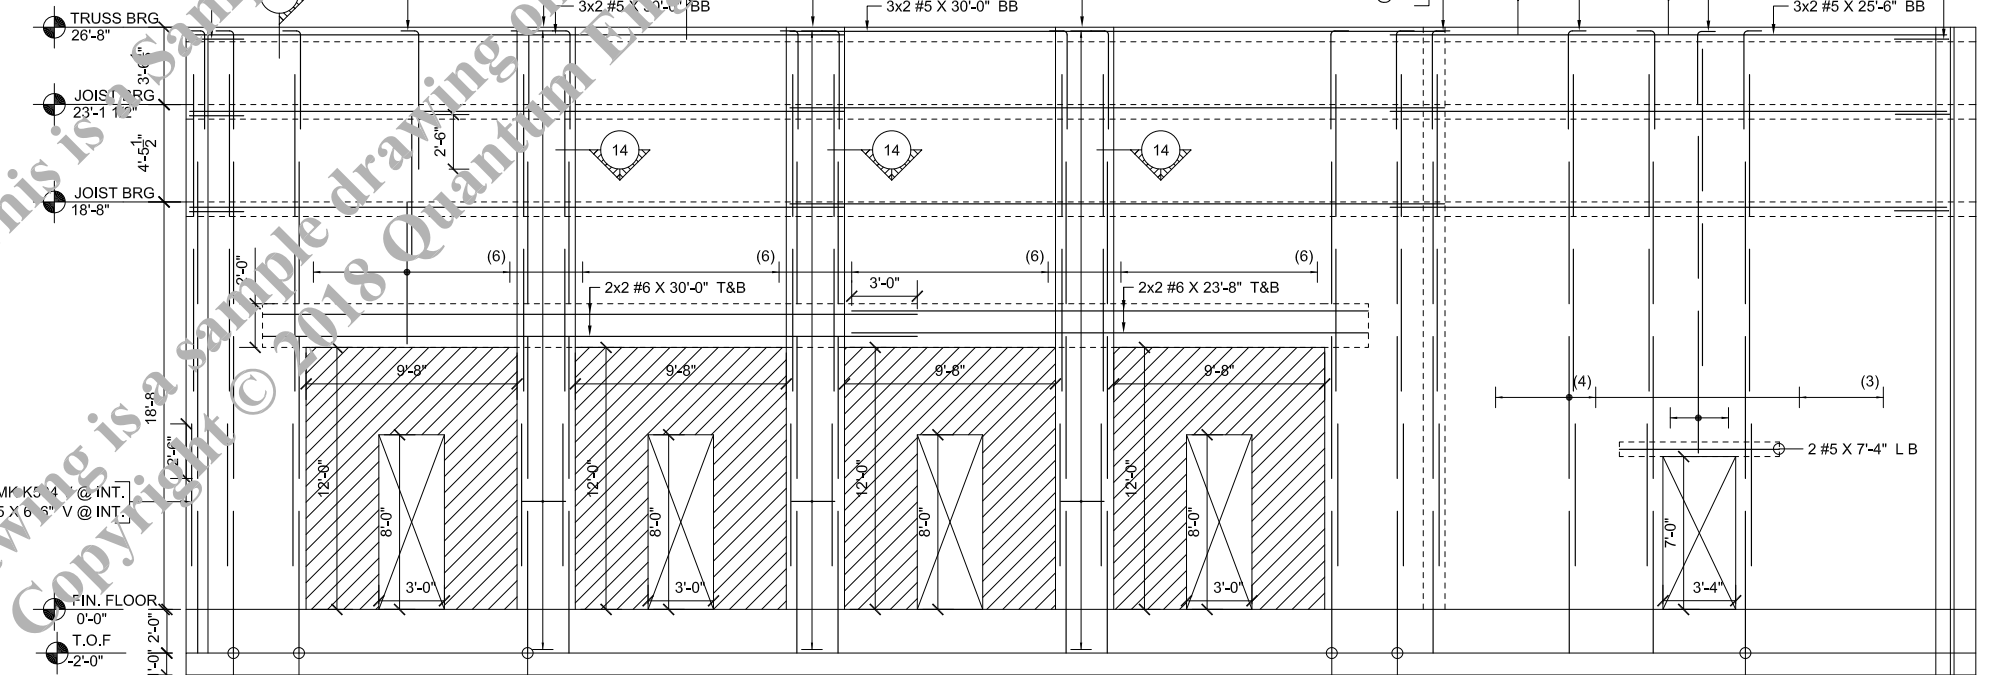

WALL ELEVATION-08
SCALE: 1/4" = 1'-0"
TYPE WALL - B




This is a Sample Drawing only & this cannot use for commercial purposes.
Copyright © 2018 Quantum Engineering All rights reserved.

Note - This drawing is a sample drawing only & this cannot use for commercial purposes.
Copyright © 2018 Quantum Engineering All rights reserved.

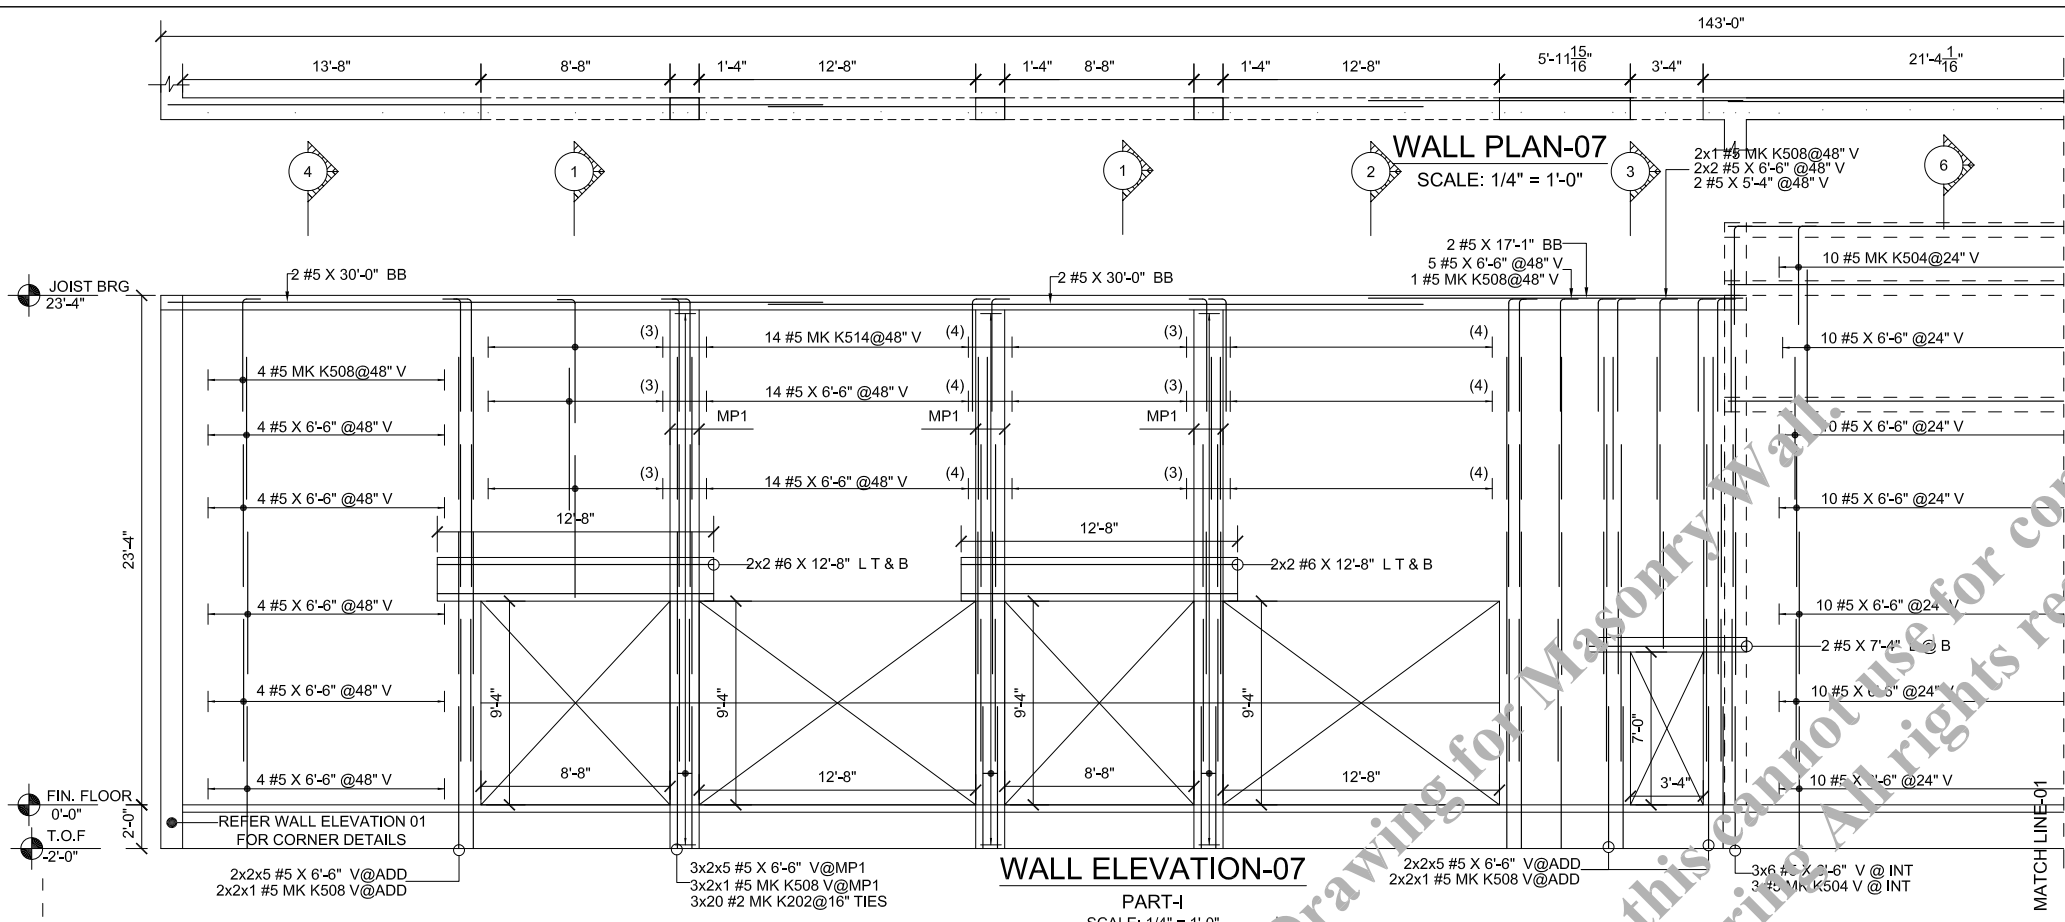


Drawing Sheet: RKU-08

				BENDING DETAILS												
Bar Mark	Qty	Size	Total Length	Type	'A'	'B'	'C'	'D'	'E'	'F'	'G'	'H'	'J'	'K'	'O'	'R'
K202	60	#2	1'-6"	1	0'-3"	0'-8"						0'-5"	0'-3"			
K508	21	#5	6'-0"	2	0'-10"	5'-2"										
K514	14	#5	6'-6"	2	0'-10"	5'-8"										
K503	13	#5	5'-4"	2	0'-10"	4'-6"										
K504	14	#5	5'-4"	2	0'-10"	4'-6 1/2"										
K513	118	#5	4'-8"	2	0'-10"	3'-10"										
B501	16	#5	3'-0"	17	2'-6"	2'-6"										
K505	5	#5	5'-2"	2	0'-10"	4'-4"										
K502	6	#5	7'-4"	2	0'-10"	6'-6"										

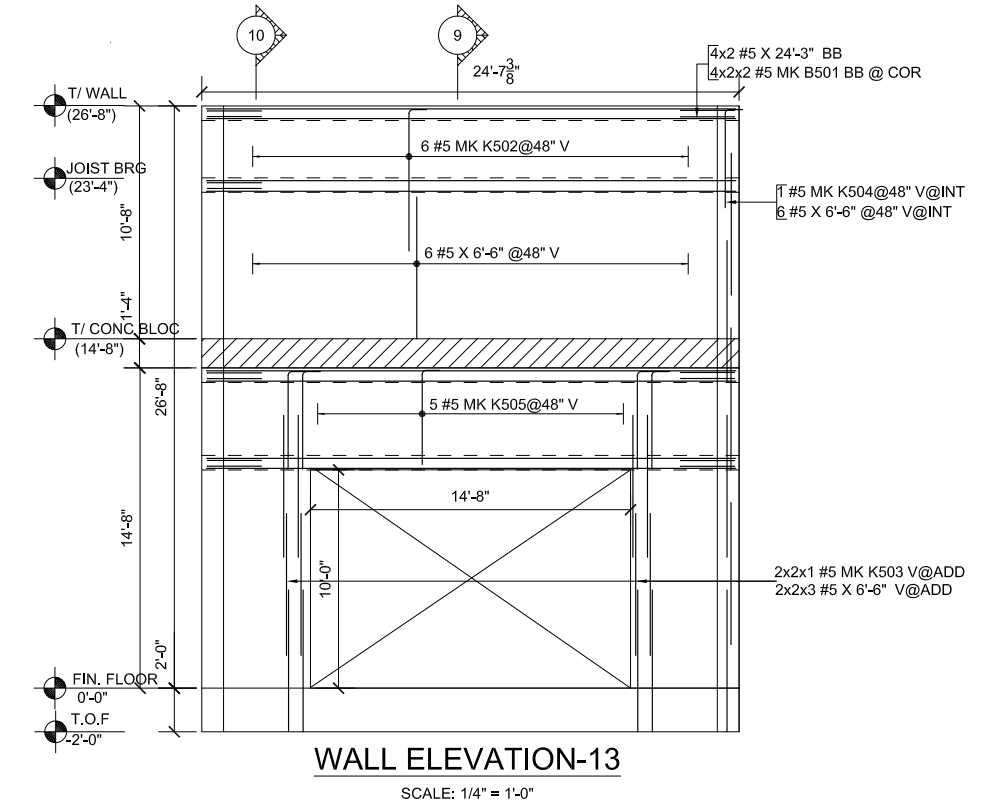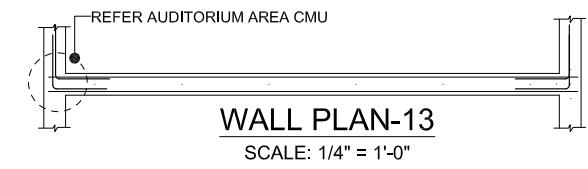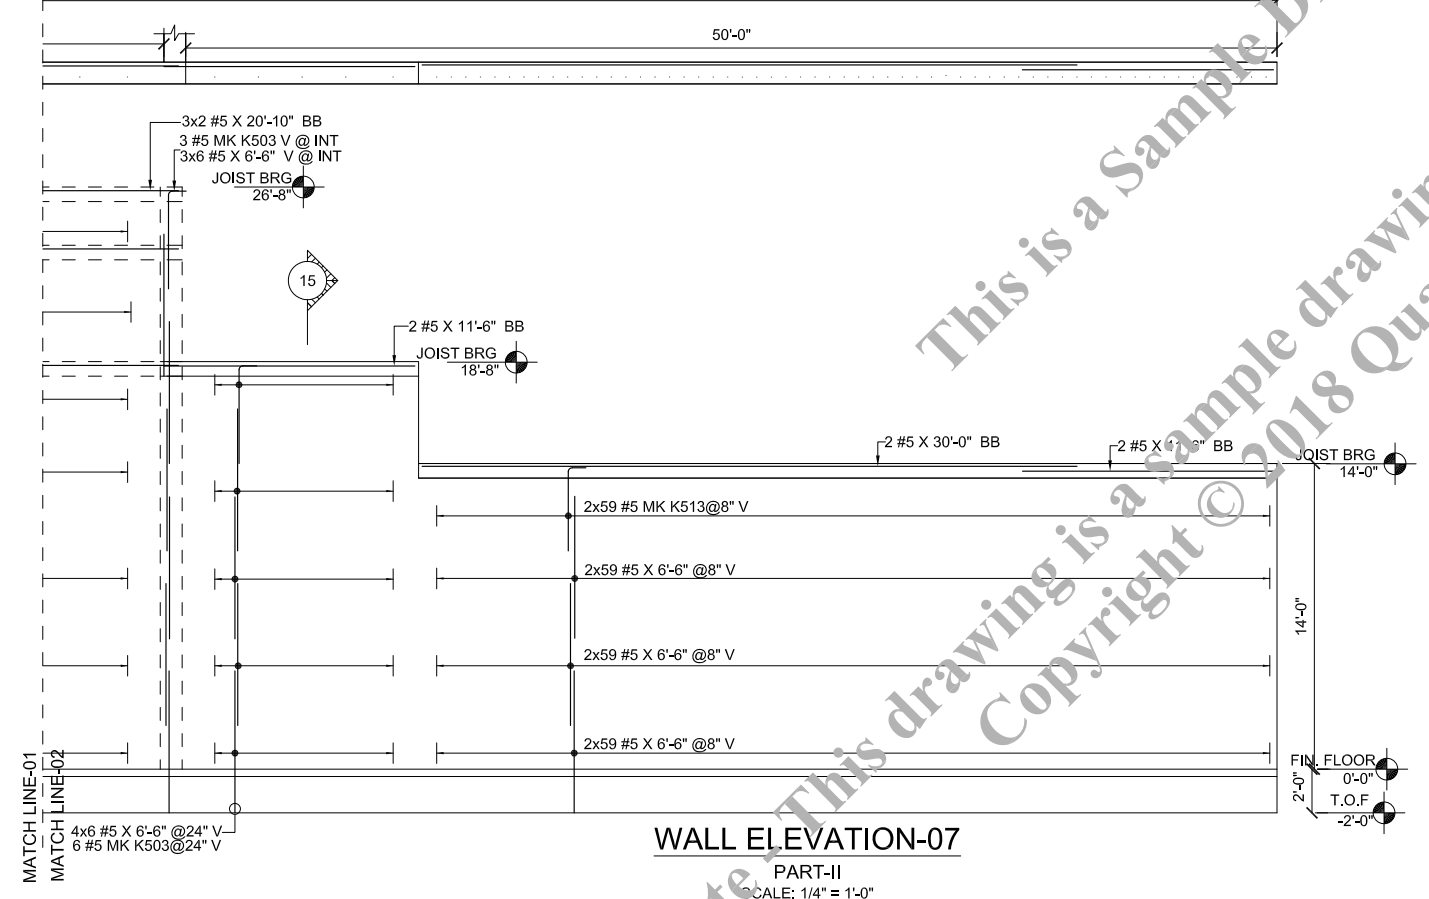

This is a Sample Drawing for Masonry Wall & this cannot use for commercial purposes. All rights reserved. Copyright © 2018 Quantum Engineering.


Note: This drawing is a sample drawing only & this cannot use for commercial purposes. All rights reserved. Copyright © 2018 Quantum Engineering.

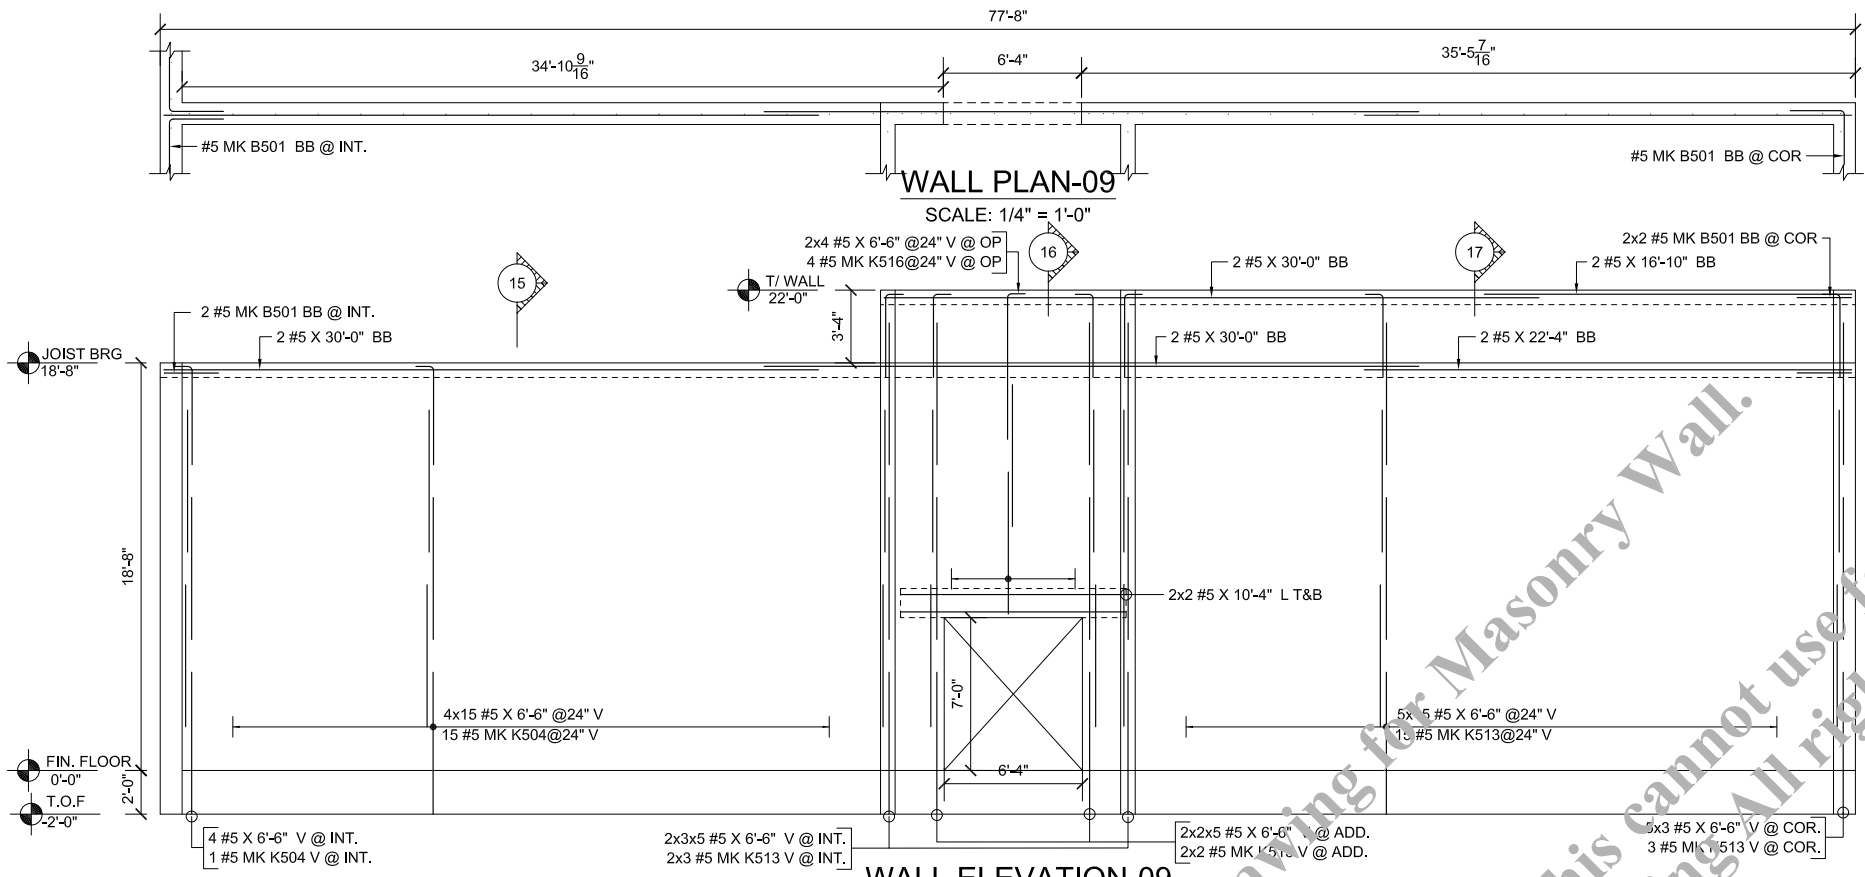

WALL PLAN-09
SCALE: 1/4" = 1'-0"

WALL ELEVATION-09
SCALE: 1/4" = 1'-0"
TYPE WALL - B


Drawing Sheet : RKU-09				BENDING DETAILS												
Bar Mark	Qty	Size	Total Length	Type	'A'	'B'	'C'	'D'	'E'	'F'	'G'	'H'	'J'	'K'	'O'	'R'
K504	35	#5	5'-4 1/2"	2	0'-10"	2'-6"										
B501	14	#5	5'-0"	17		2'-6"	2'-6"									
K513	40	#5	4'-8"	2	0'-10"	3'-10"										
K516	4	#5	7'-6"	2	0'-10"	6'-8"										
K515	5	#5	4'-0"	2	0'-10"	3'-4"										

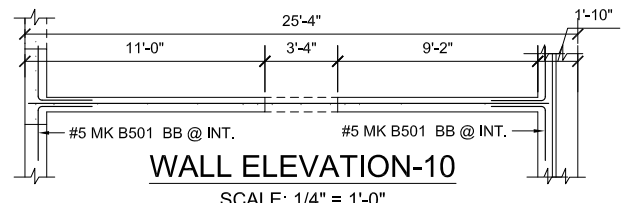


WALL ELEVATION-10
SCALE: 1/4" = 1'-0"




WALL ELEVATION-11
SCALE: 1/4" = 1'-0"

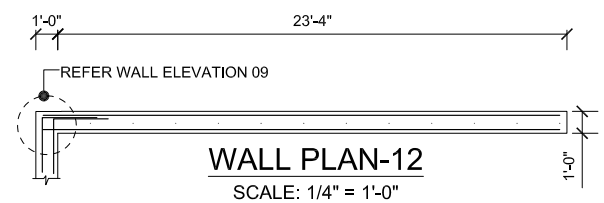


WALL PLAN-12
SCALE: 1/4" = 1'-0"

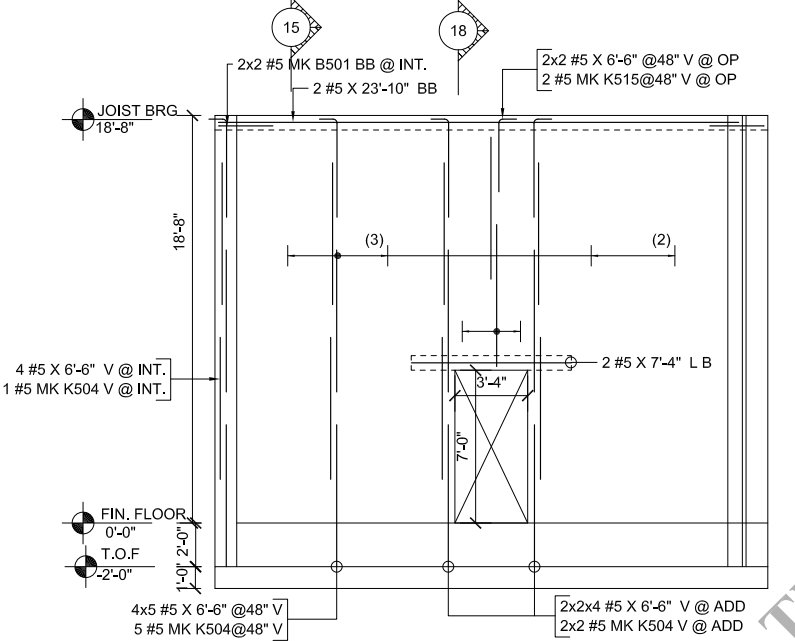

WALL ELEVATION-10
SCALE: 1/4" = 1'-0"

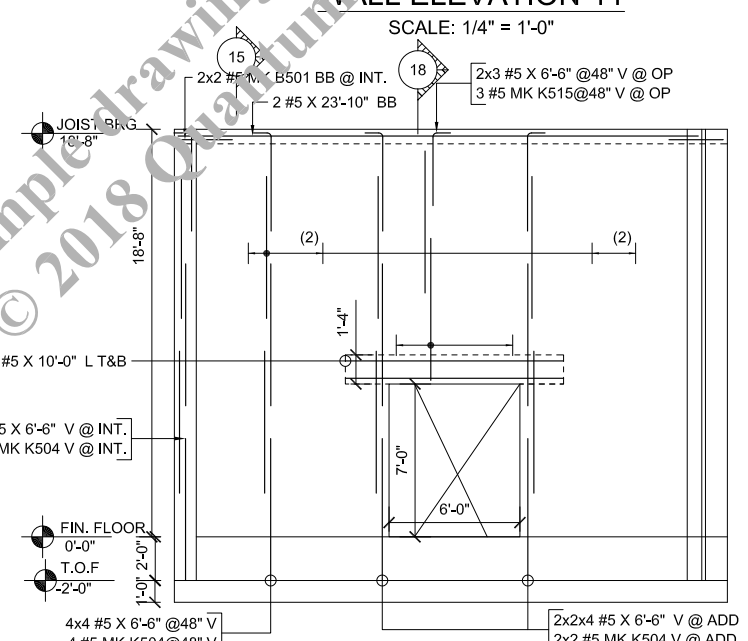

WALL ELEVATION-11
SCALE: 1/4" = 1'-0"

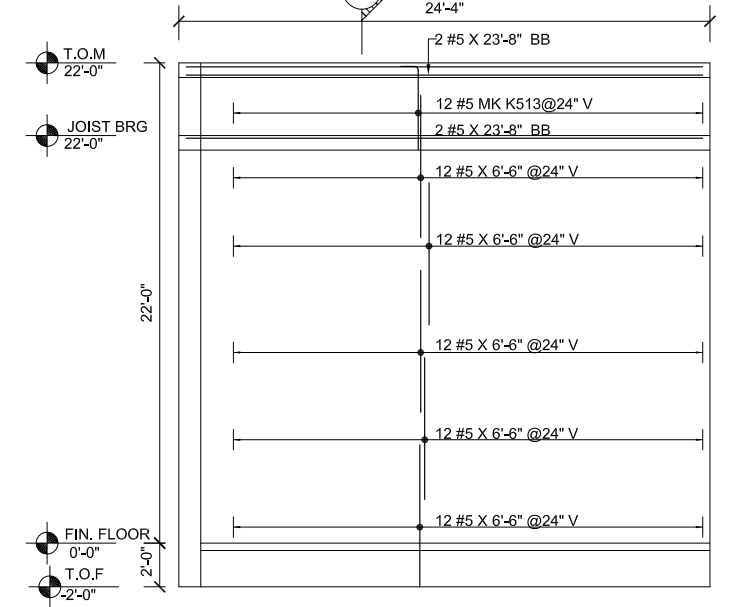

WALL ELEVATION-12
SCALE: 1/4" = 1'-0"

This is a Sample Drawing for Masonry Wall. This cannot use for commercial purpose. All rights reserved. Copyright © 2018 Quantum Engineering

Note - This drawing is a sample drawing only & this cannot use for commercial purpose. All rights reserved.