


TYPICAL SLAB DETAIL

SCALE: 1/2" = 1'-0"

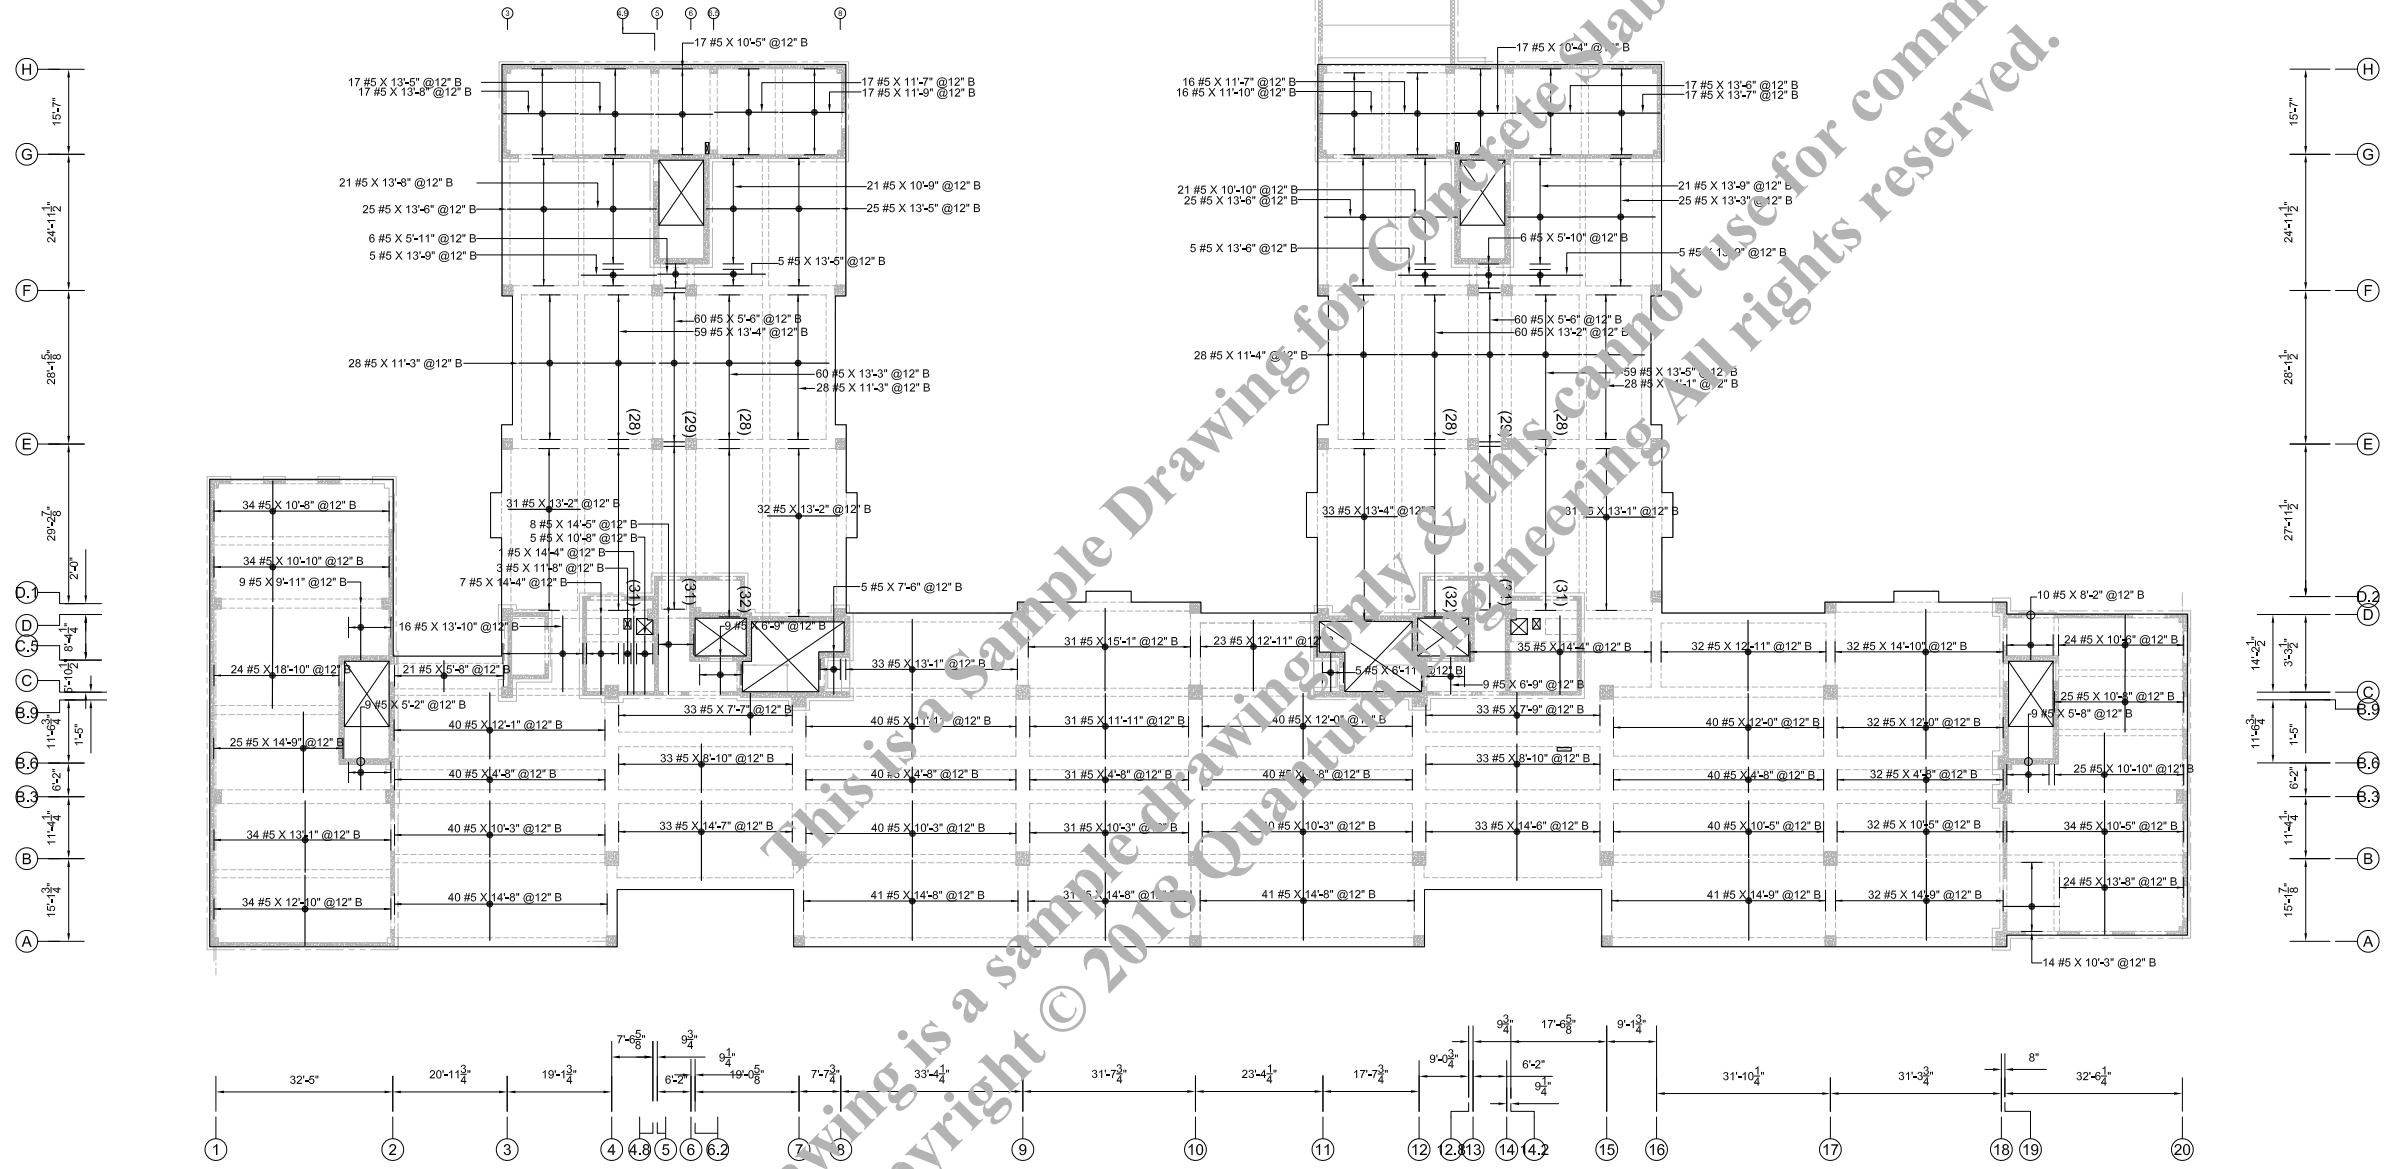


BOTTOM BARS DETAIL


SCALE: 1/16" = 1'-0"

This is a sample drawing for Concrete Slab. This drawing is a sample drawing only & this cannot use for commercial purposes. All rights reserved. Copyright © 2018 Quantum Engineering

Note - This drawing is a sample drawing only & this cannot use for commercial purposes. All rights reserved.

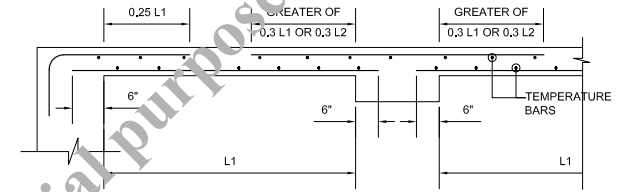


TYPICAL SLAB DETAIL
SCALE: 1/2" = 1'-0"

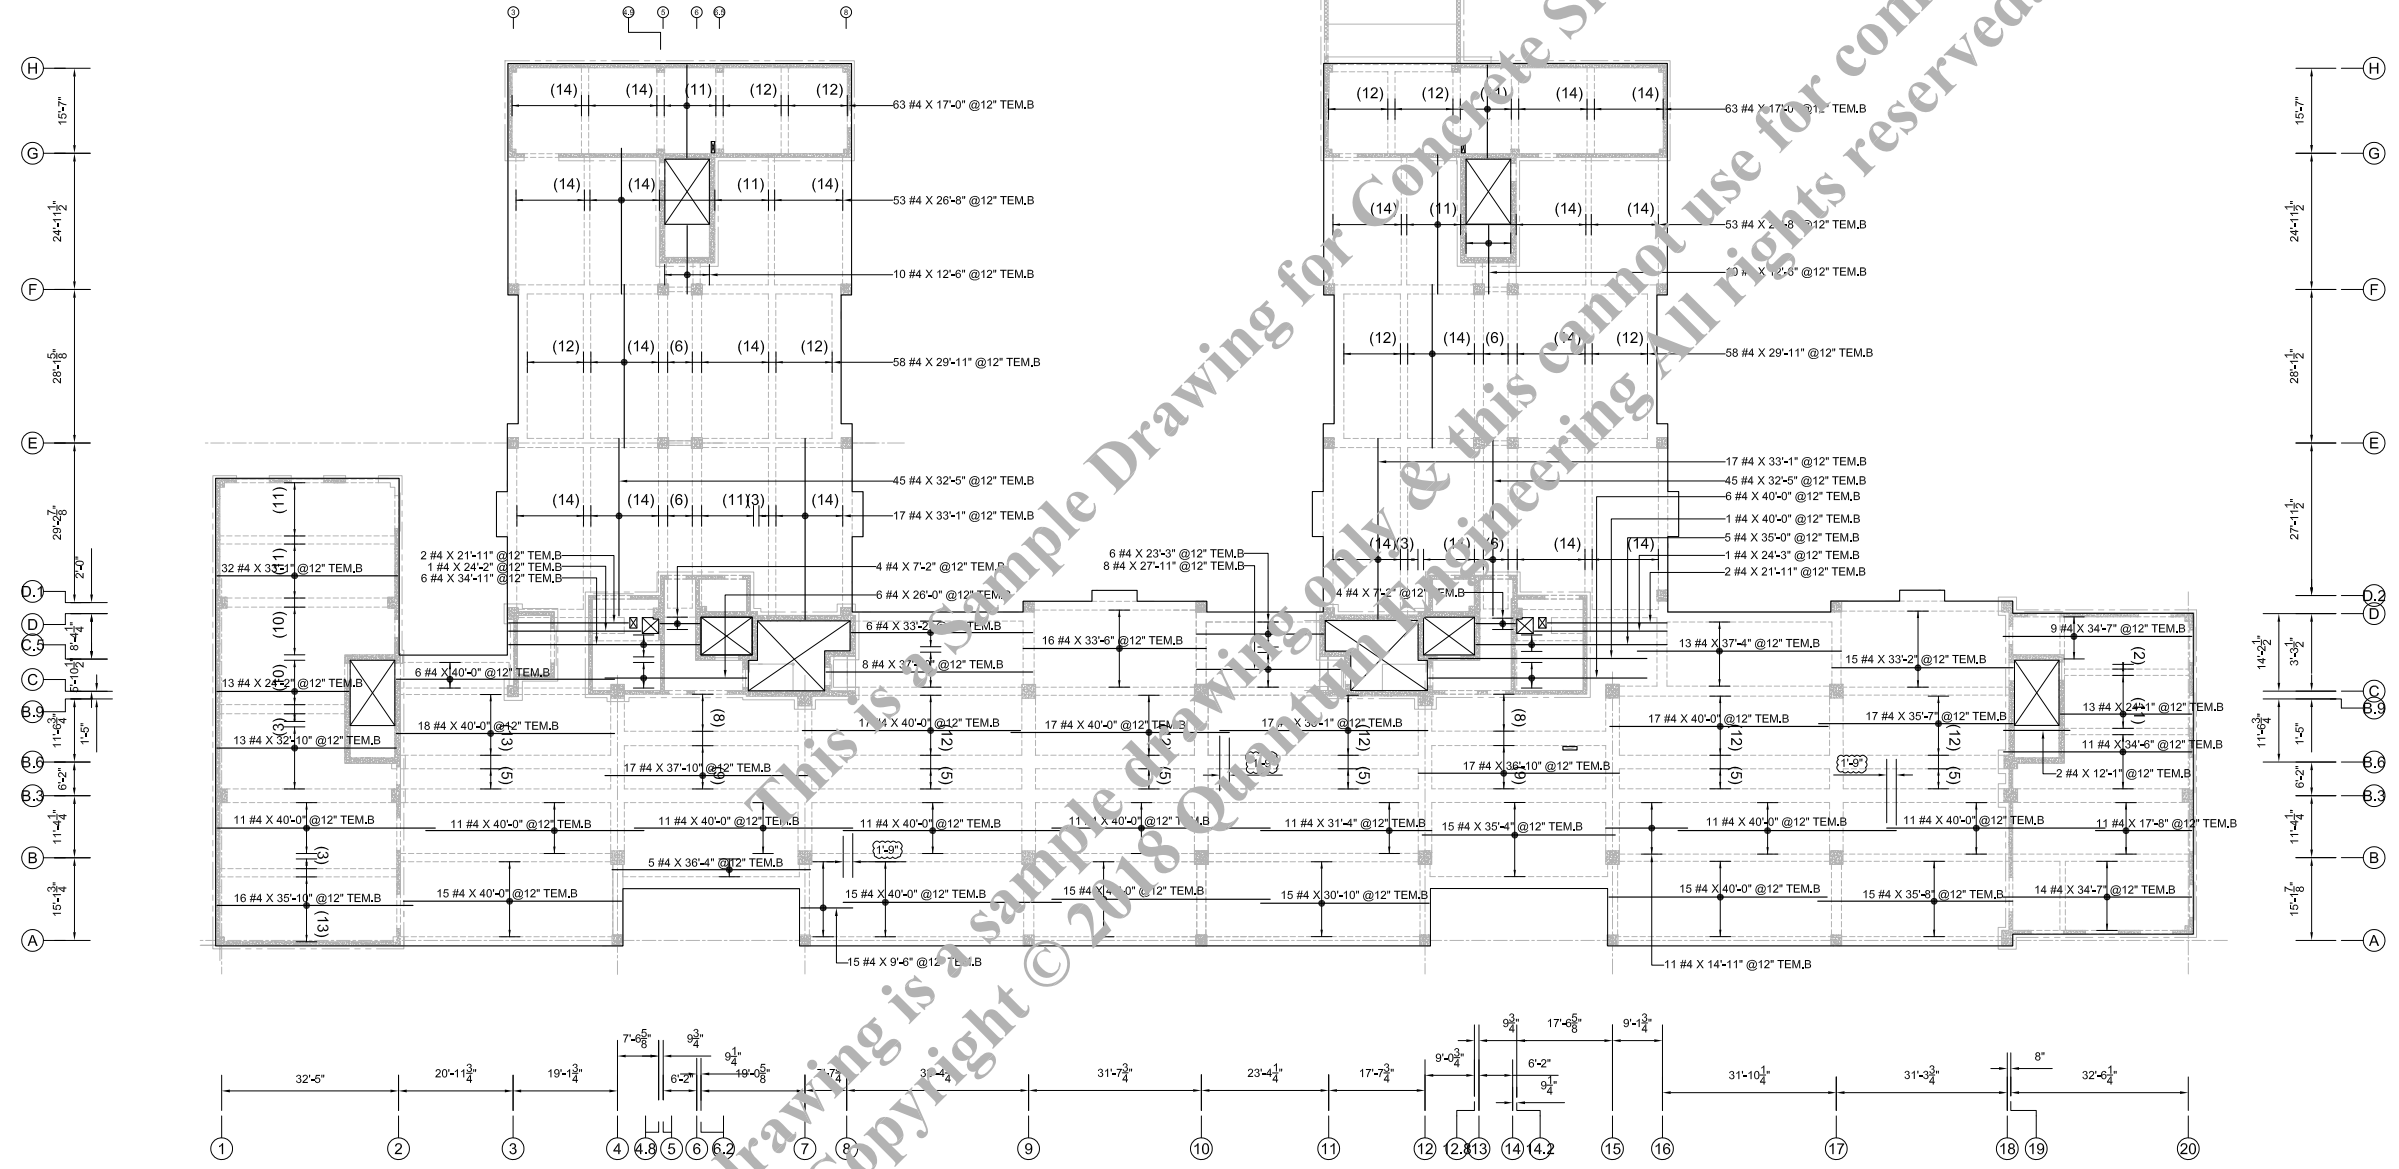


BOTTOM TEMPERATURE BARS DETAIL
SCALE: 1/16" = 1'-0"

This is a sample drawing for Concrete Slab. This drawing is a sample drawing only & this cannot use for commercial purpose. All rights reserved.

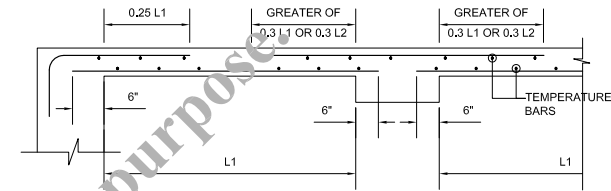

TYPICAL SLAB DETAIL

SCALE: 1/2" = 1'-0"

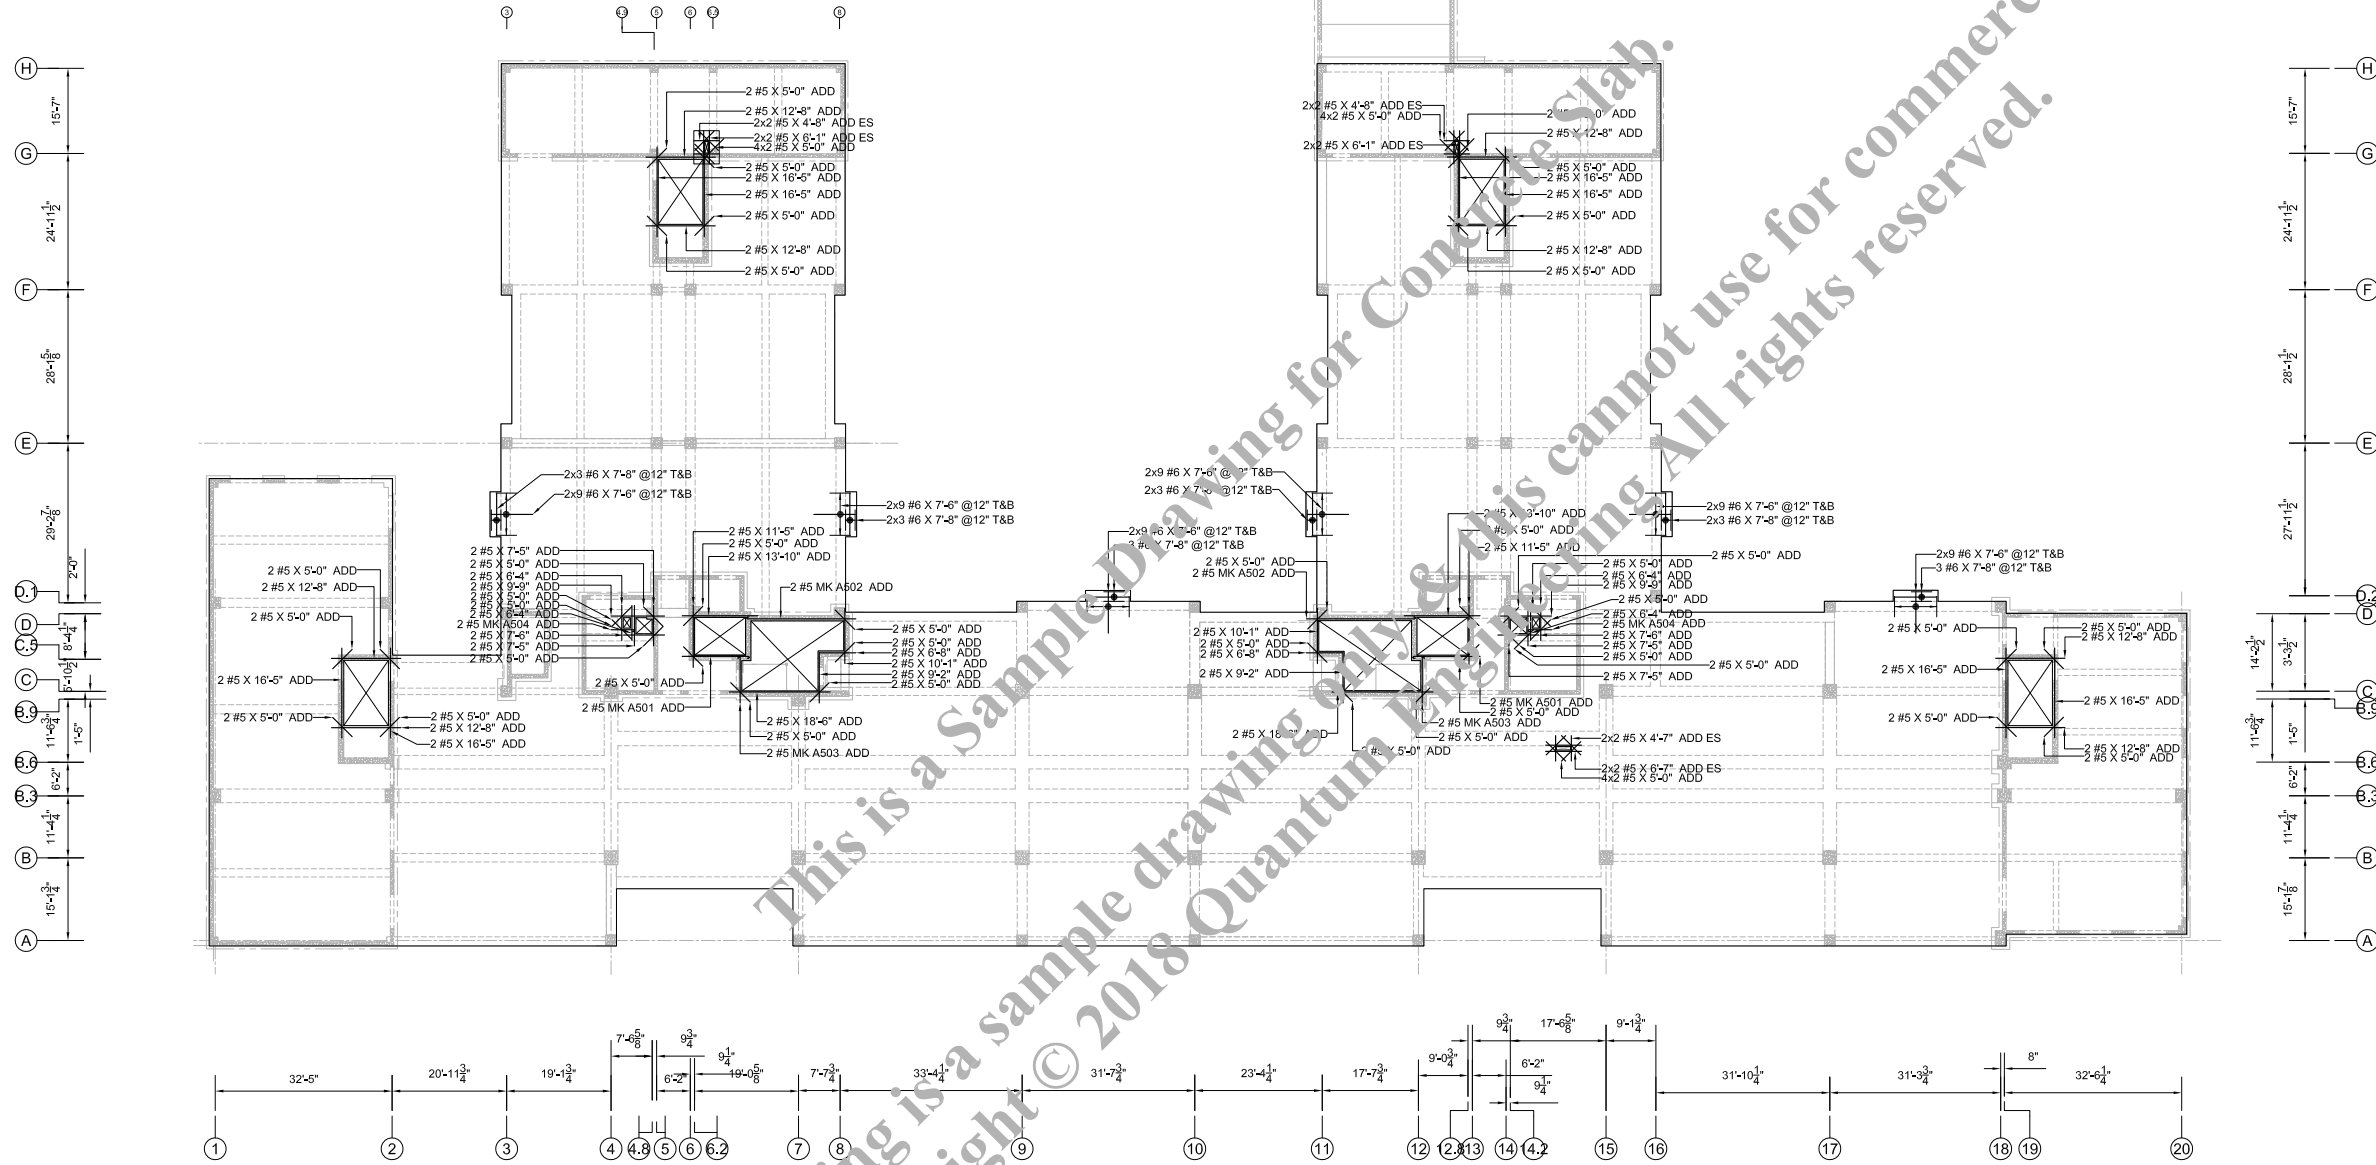

ADDITIONAL BARS DETAIL

SCALE: 1/16" = 1'-0"

Drawing Sheet : RS2-04

BENDING DETAILS

Bar Mark	Qty	Size	Total Length	Type	'A'	'B'	'C'	'D'	'E'	'F'	'G'	'H'	'J'	'K'	'O'	'R'
A501	4	#5	12'-11"	1	0'-7"	12'-4"							0'-5"			
A502	4	#5	20'-7"	1	0'-7"	20'-0"							0'-5"			
A503	4	#5	9'-1"	1	0'-7"	8'-6"							0'-5"			
A504	4	#5	4'-10 1/2"	1	0'-7"	4'-3 1/2"							0'-5"			



This is a Sample Drawing for Concrete Slab. This drawing is a sample drawing only & this cannot use for commercial purpose. All rights reserved. Copyright © 2018 Quantum Engineering